

**NEWTON
HOMES**
Royale

THERGAON-CHINCHWAD

Where creativity finds form and
luxury finds purpose.

Live the ROYALE life.



The **RAVIMA** Advantage



Ravima Ventures has been at the forefront of Pune's real estate market for over 20 years, building homes that are more than just bricks and mortar. With a track record of excellence, timely delivery, and an unrelenting commitment to community building, we invite you to reimagine property investment-the right way.

20+

Year Legacy

2.0M

Sq.ft. Delivered

2500+

Families

1.3M

Sq.ft. Ongoing

7


Locations



WHY CHOOSE



NEWTON HOMES *Royale*

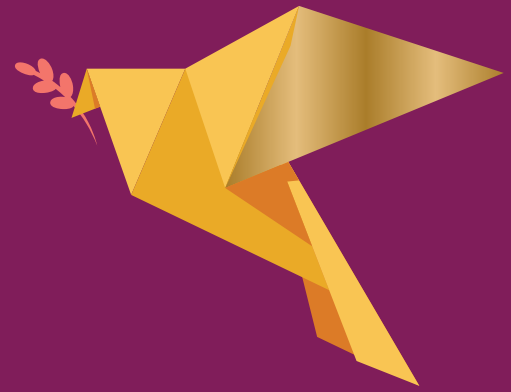

Newton Homes Royale is more than just a residential project, it's a thoughtfully crafted environment where creativity and luxury come together seamlessly. Every home here nurtures personal growth, learning, and self-expression. With spacious residences, elegant interiors, and premium finishes, our homes are built to match evolving aspirations.

The 50+ curated amenities encourage mindful living and everyday joy.

Newton Homes Royale offers excellent connectivity to IT parks, schools, and lifestyle hubs, making it a perfect choice for modern professionals and growing families.

Backed by Ravima Ventures' legacy of trust, timely delivery, and customer-first thinking, Newton Homes Royale is where you live inspired.



WHY



THERGAON-CHINCHWAD

is the Perfect Place for You?

- ✦ Where young minds grow & glow
- ✦ Where little learners & parents bond together
- ✦ Where luxury meets imagination elevating your lifestyle
- ✦ Where young minds thrive at Newton Creativity Center
- ✦ Elegance in every detail, sophistication in every space
- ✦ Where we make a community of creative minds



Artistic Impression for presentation purpose only.




Artistic Impression for presentation purpose only.


Breathe in Freshness



Pay Way for Grand Entrances

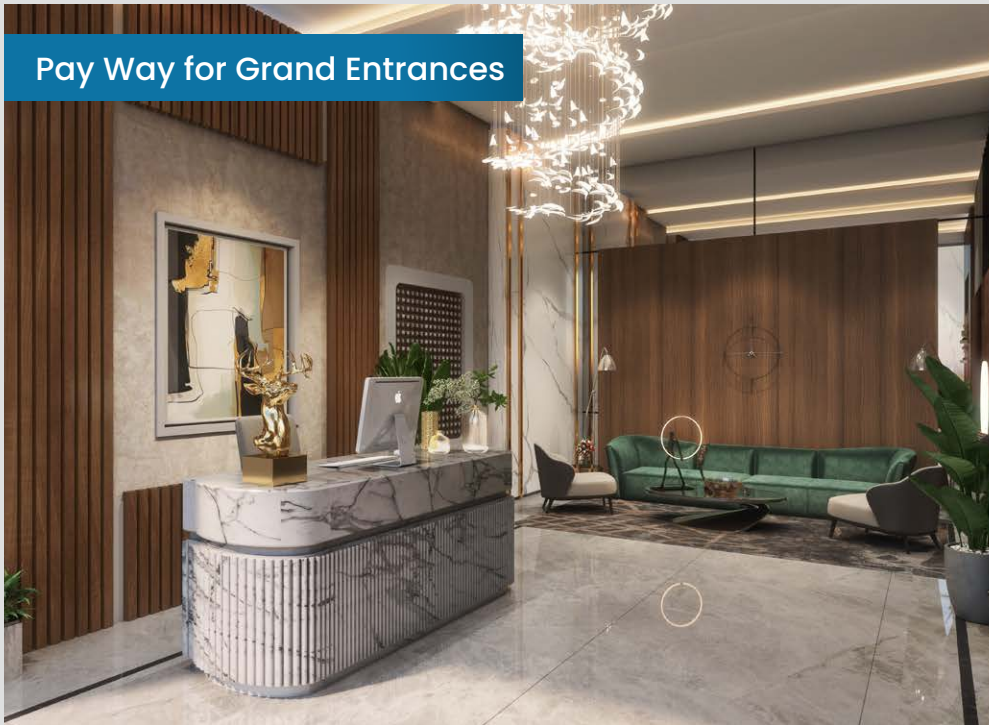

Where You Arrive Matters

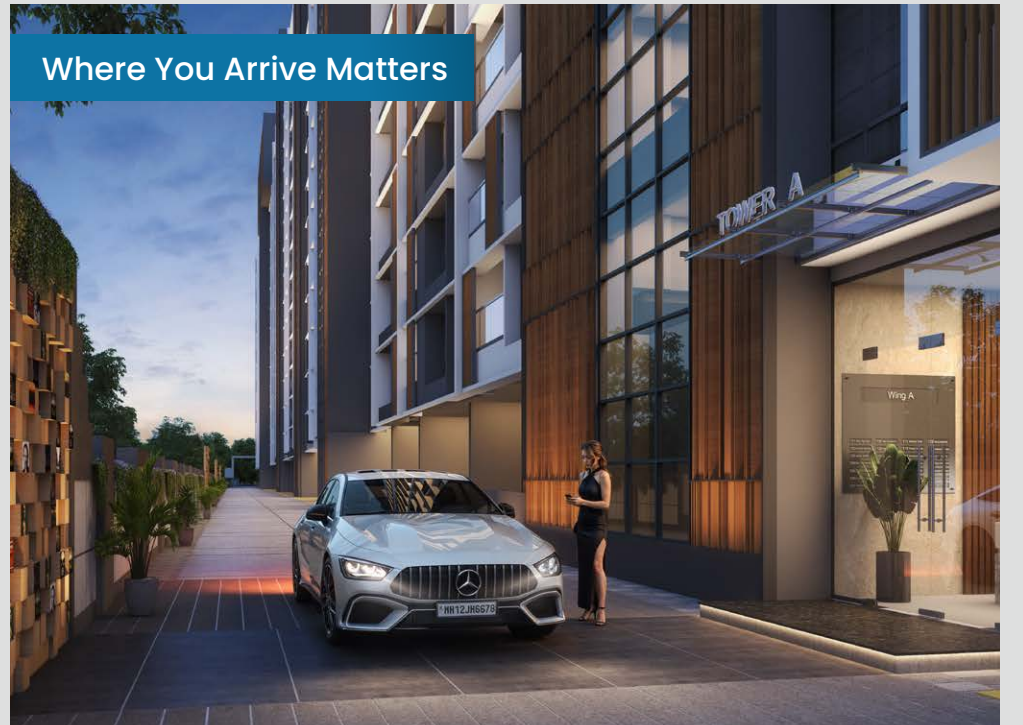


Make Special Moments Memorable



ACTUAL FLAT PHOTOS



LOCATION HIGHLIGHTS

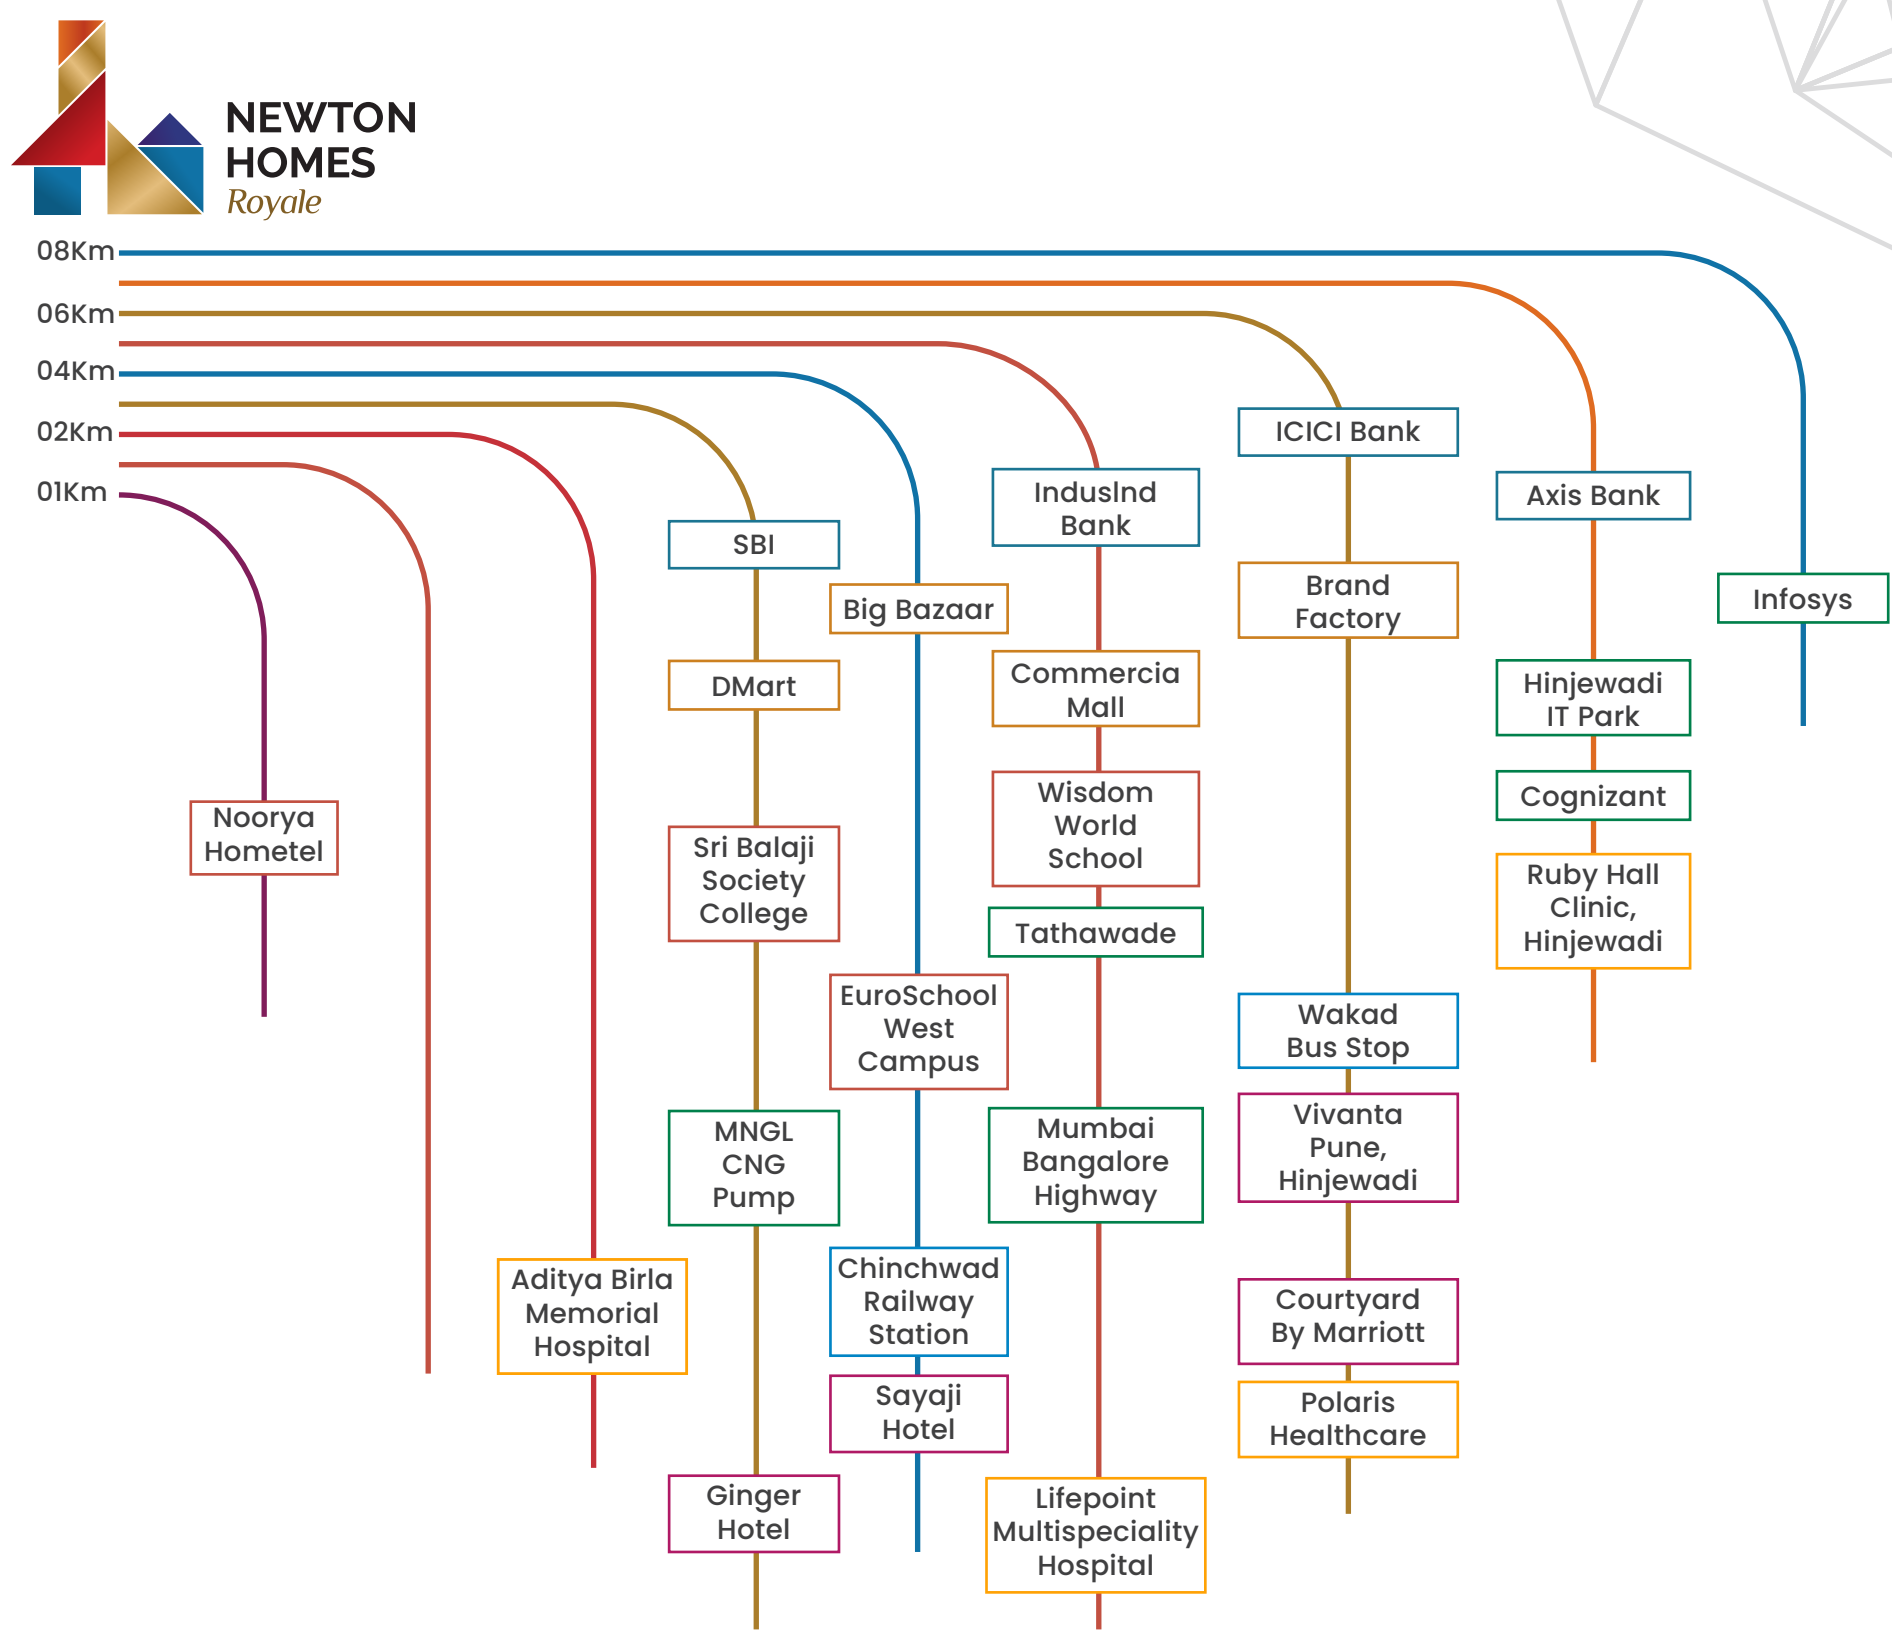

UNMATCHED CONNECTIVITY FOR SEAMLESS TRAVEL

-  Quick access to Mumbai-Pune Expressway, Pune-Bengaluru Highway & NH 48
-  Fastest growing hub of PCMC Surrounded by Wakad, Baner, Hinjawadi, and Ravet, Heart of Chinchwad
-  Proximity to IT Hubs & Business Districts
-  Infosys - 8.7 km, Wipro - 7.7 km, Accenture - 8.5 km, Hinjawadi IT Park - 7.5 km
-  All conveniences within reach
-  Daily essentials, shopping, and leisure just minutes away
DMart - 3.3 km, Decathlon - 3.3 km, Xion Mall - 5.6 km, Big Bazaar - 4.4 km
-  Just 5 mins away from key necessities
Aditya Birla Memorial Hospital - 1.7 km
-  Central connectivity to Top-tier educational institutions
Podar International School - 4 km, Akshara International - 4.1 km, Dr. D.Y. Patil Institute - 4 km
-  Premium social infrastructure at just minutes away
Noorya Hotel - 1 km, Sayaji Hotel - 4.3 km, Courtyard by Marriott - 5.5 km
-  A smart investment in a prime growth corridor proposed, World Trade Center - Proposed, Metro Connectivity - Proposed

Maximum Proximities



Schools & colleges

- EuroSchool West Campus - 4 km
- Akshara International School - 4.1 km
- Indira National School - 4 km
- Sri Balaji Society College - 2.8 km
- Dr. D. Y. Patil Biotechnology Bioinformatics Institute - 4 km
- Rajarshi Shahu College of Engineering - 4.4 km
- Podar International School - 4 km
- Wisdom World School - 5.4 km
- Vibgyor School - 4.2 km
- Elpro International School - 2.4 km
- SNBP International School - 7.6 km
- Pimpri Chinchwad College of Engineering - 3.1 km
- S.B. Patil Institute of Management - 3.8 km



Food and Malls

- DMart - 3.3 km
- Decathlon - 3.3 km
- Big Bazaar - 4.4 km
- Commercia Mall - 4.9 km
- White Square - 5.5 km
- City One Mall - 4 km
- Elpro City Square Mall - 1.8 km
- Phoenix Mall - 5.5 km
- Reliance SMART - 1.8 km



Workplaces & Landmark

- MNGL CNG Pump - 2.6 km
- Mumbai Bangalore Highway - 5.3 km
- Infosys - 8.7 km
- Cognizant - 7.2 km
- Wipro - 7.7 km
- Accenture - 8.5 km
- Hinjewadi IT Park - 7.5 km
- IBM - 8.2 km
- Mumbai-Pune Expressway - 6.5 km
- NH 48 (Old NH 4) - 5 km
- Pune-Bangalore Highway - 5 km
- The Workclub (Ravima Venture) - 4.6 km
- Empire Estate Business Centre - 6.3 km



Hotels

- Noorya Hometel - 1 km
- Ginger Hotel - 3.1 km
- Sayaji Hotel - 4.3 km
- Vivanta Pune, Hinjewadi - 5.7 km
- Courtyard By Marriott - 5.5 km



Hospitals

- Aditya Birla Memorial Hospital - 1.7 km
- Lifepoint Multispeciality Hospital - 4.5 km
- Polaris Healthcare - 4.6 km
- Surya Mother and Child care
- Superspeciality Hospital - 5.6 km
- Ruby Hall Clinic, Hinjewadi - 6 km
- Phoenix Hospital - 4.6 km
- Lokmanya Hospital - 3.5 km





**NEWTON
HOMES**
Royale

PROJECT DETAILS

DETAILS	TYPE
Project Size	3 Acres
Towers	6 Towers
Total Units	326 Units
Floors	14+ Parking Floor
Configuration	2, 3, 4 BHK
Entrance	East & West

- Top Terrace Area - 29,000 sq.ft.

- No. of Amenities - 50+

- 5 Creative Centres


- Lavish Entrance Lobby

- Spacious Layouts

- Unmatched Specifications




0wastage Homes

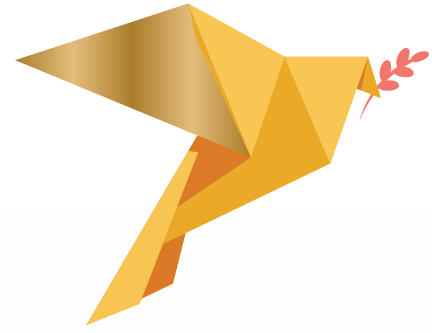

CRAFTED WITH MAXIMUM EFFICIENCY AND ZERO WASTAGE.

- Smartly designed by architects
- Multi-use spaces
- Natural light and ventilation
- Kitchen with maximum utilization
- No wastage of space in passages

SUSTAINABLE & ECO-FRIENDLY DESIGN

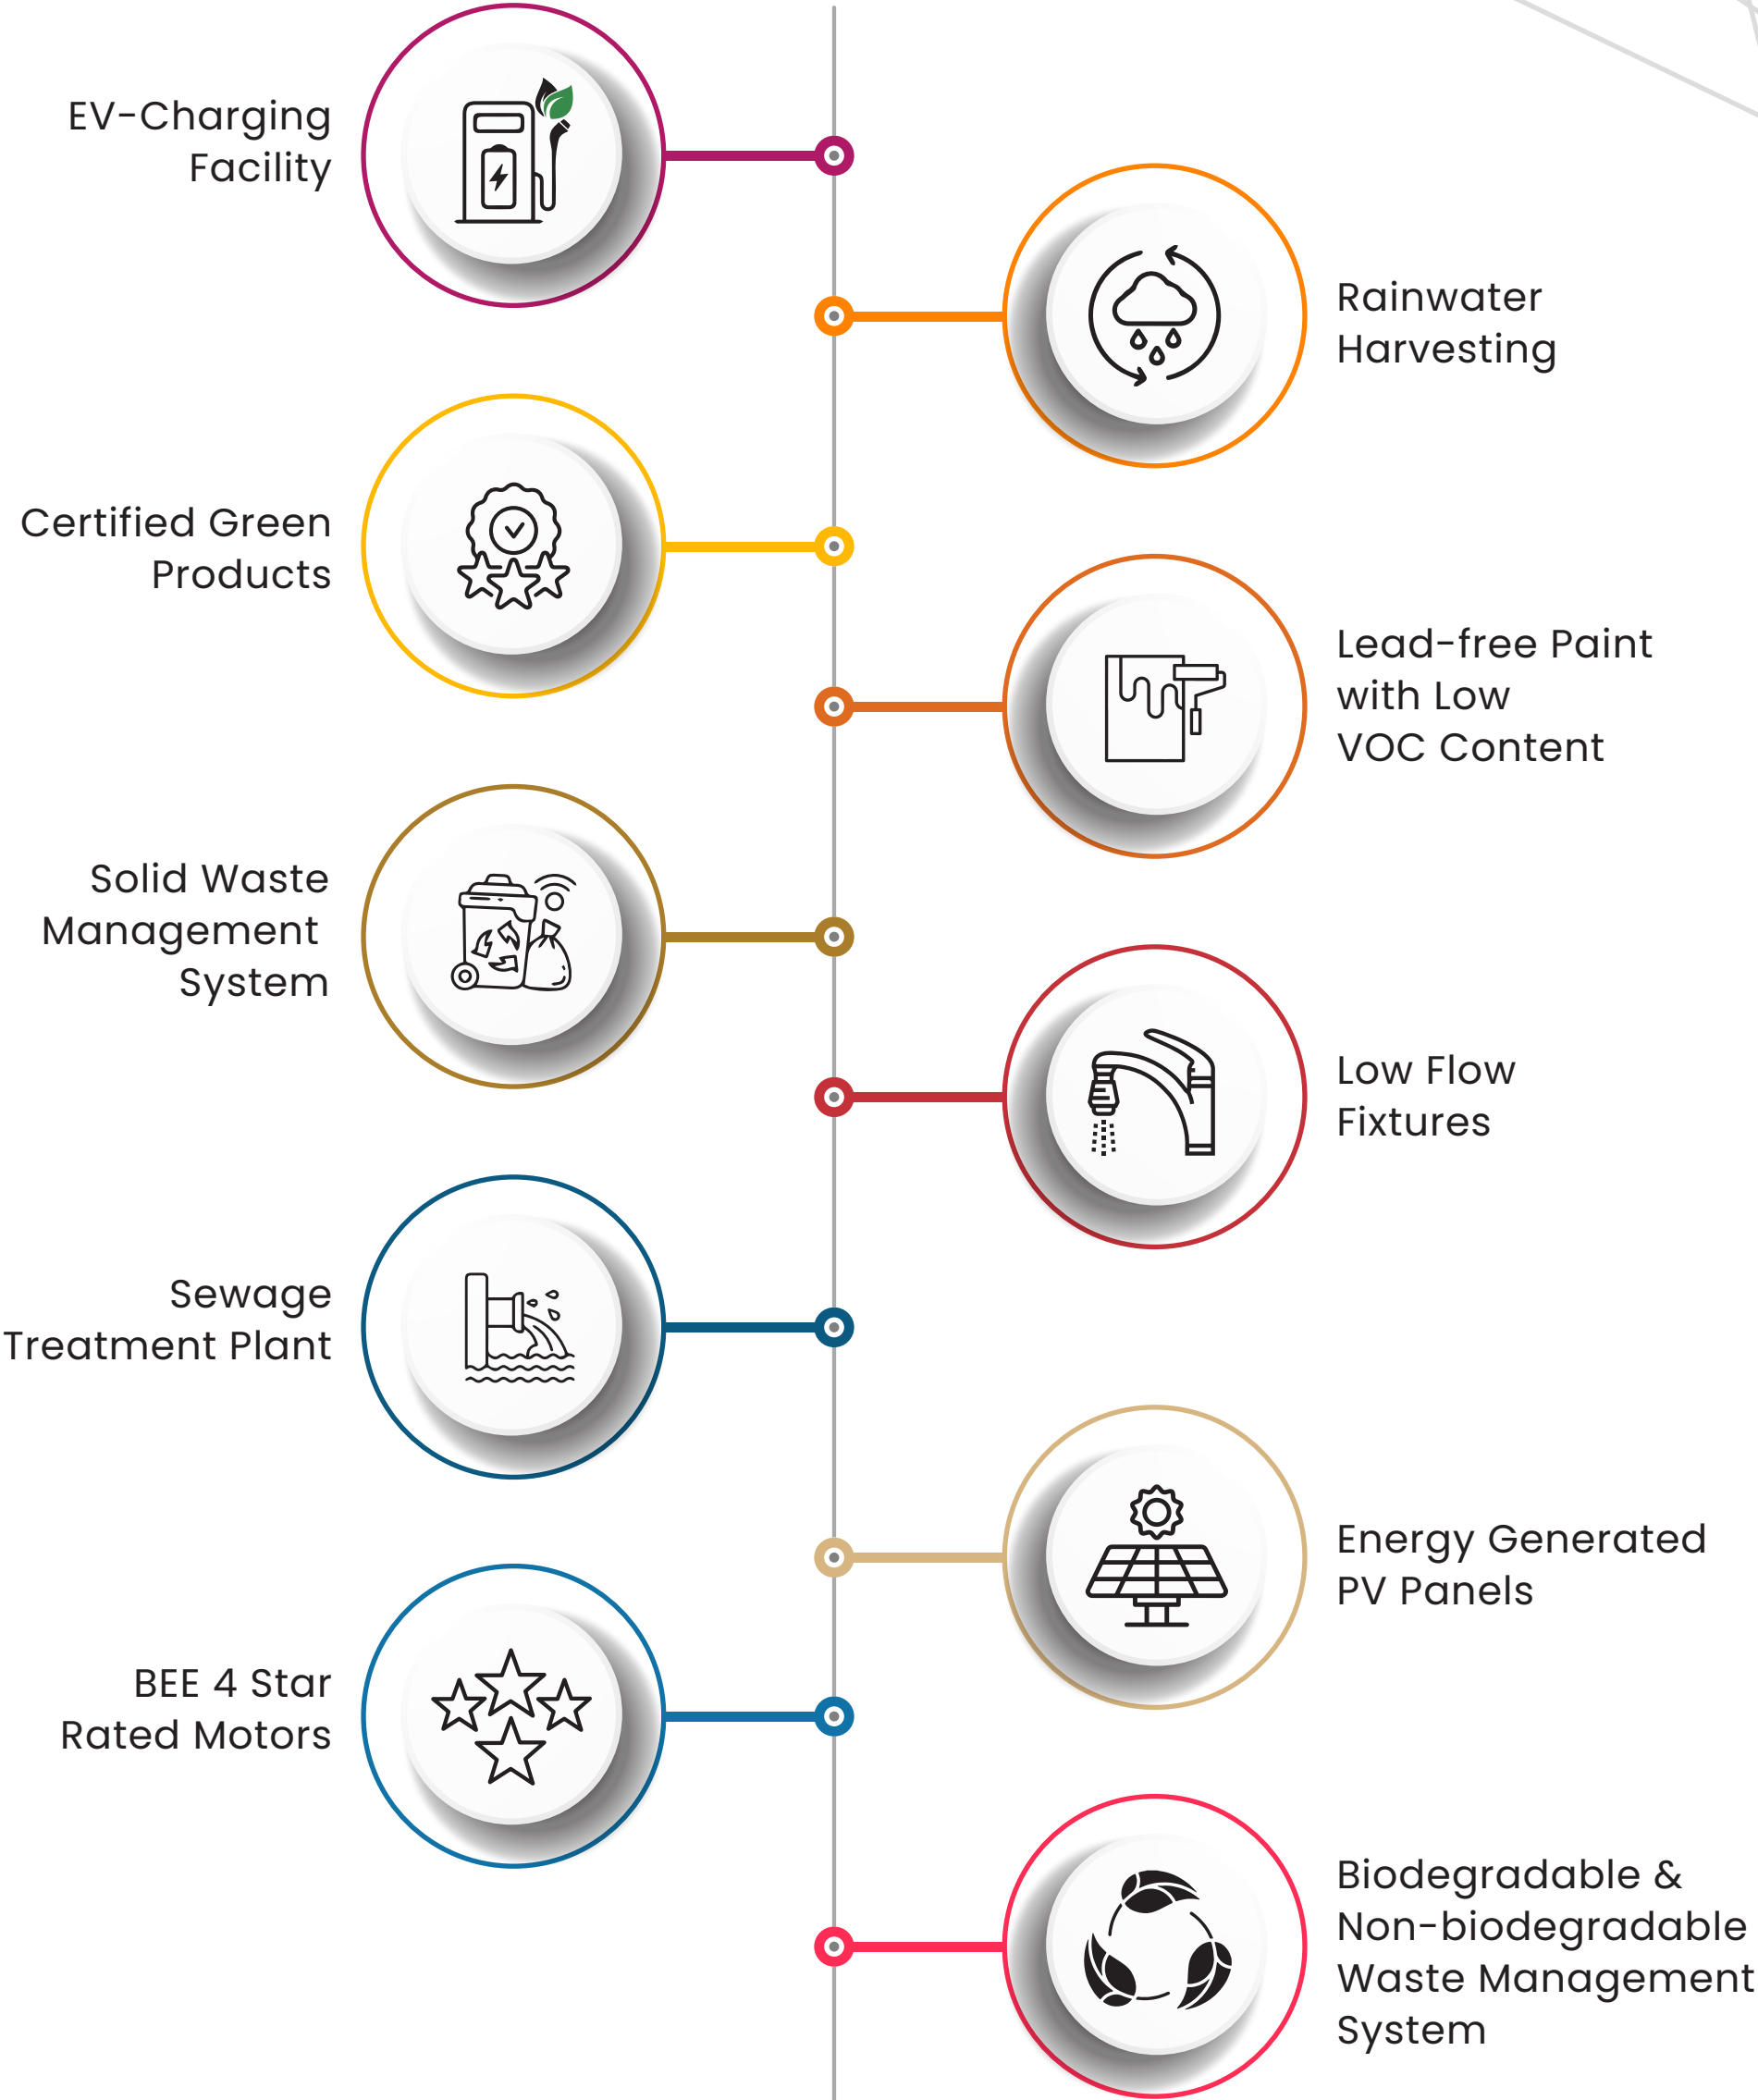

AUTOMATION & SMART FEATURES



Guard Phone

- Record Video and Audio of Visitor
- Call Broadcast Feature in case of Emergency
- Receive SOS Alarm Alerts



Lobby Video Entry Station

- Face Recognition
- QR Code Reader for Guest using mobile APP



Video Door Phone

- Building Intercom
- Built-in SOS Soft Button
- Mobile App Integration
- Guard Management Console Integration
- Live Alerts for Gas Leak/Heat Detector to Guard Console & Society Office
- Snapshot Recording
- Night Vision
- Motion Detection and Recording
- Relay for Door Lock Integration




Smart Digital Door Lock


- Unlocking ways using Biometric PIN+
Smart Card+Mechanical Key+Mobile App
- Video Door Phone integration
- Door Force Alarm
- Auto lock on 3 incorrect attempts

RAIMA
CARE
APP

- Visitor Management
- Property & Member Management
- Grievance Booking & Property Maintenance Management
- Event & Notice Alert
- Amenity Booking System
- Community Module.

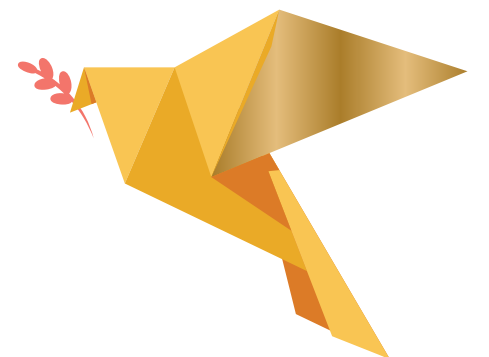

A MULTIVERSE OF CREATIVE CENTER GATEWAYS

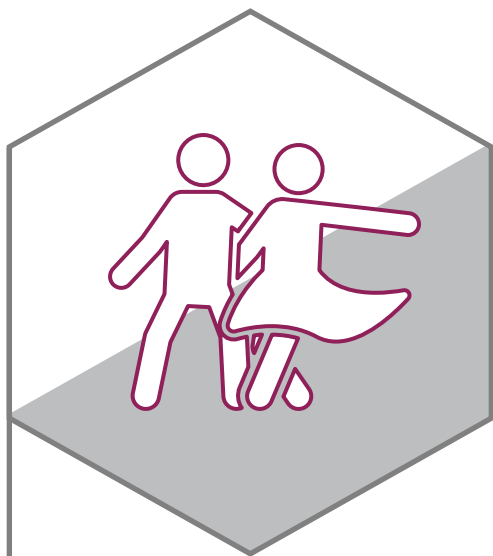


HEALTH CENTRE

- Gym
- Yoga
- Meditation
- Spinning
- Cardio
- Weight Training




RECREATIONAL CENTRE

- Board Games
- Table Tennis
- Pool Table
- Foosball
- Carrom

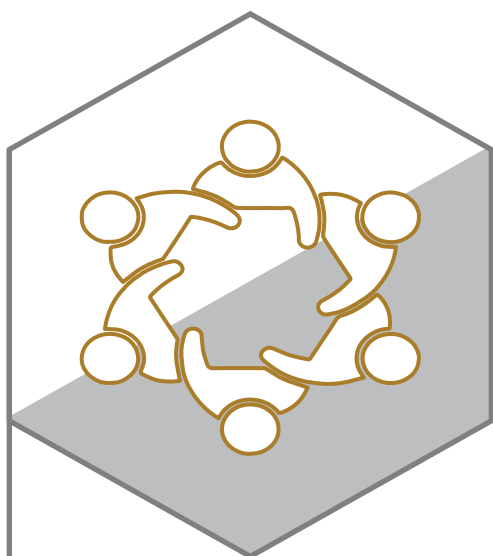


COMMUNITY CENTER

- Banquet Hall
- Buffet Counter
- Dining Area
- Guest Room + Pods for Guest

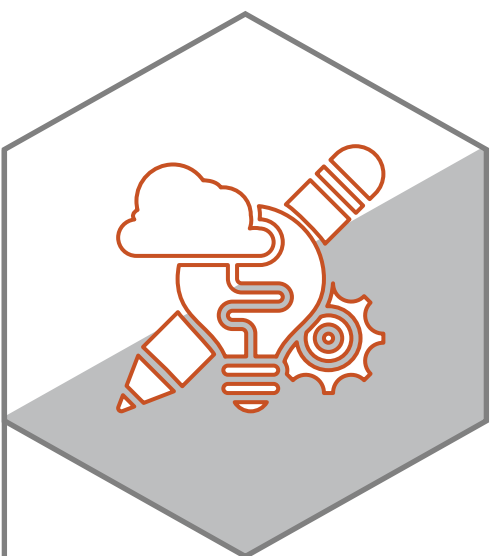

NEWTON CREATIVITY CENTER

- Arts and Craft Room
- AfterSchool Activities
- Daycare / Toddler's Space
- Tuition Room / Story Telling
- Seminar / Workshop Area
- Music / Dance / Hobby Room

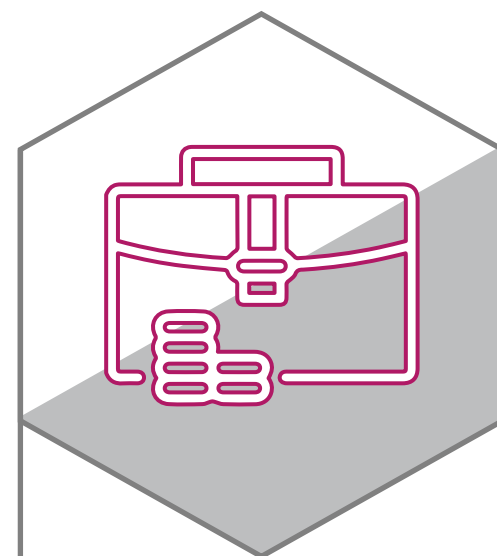

BUSINESS CENTER

- Co-working space
- Conference Room
- Library

PROJECT AMENITIES

GROUND-LEVEL AMENITIES



Multipurpose Court



Senior Citizen Pavilion



Paddle Court



Exercise Station

ROOFTOP AMENITIES



Therapeutic & Tranquil



Meditation Garden



Meditation Pavilion



Acupressure Pathway



Amphitheatre (20-25)



Sensory Garden



Walking Pathway



Art & Craft Pavilion



Rooftop Jamming Pavilion



Science and Mathematics Activity



Kids Pool



Outdoor Game Pavilion



Stargazing Zone



Story Pavilion



Oxygen Park




Herb Garden



Party Lawn (70-75)



Senior Citizen Park

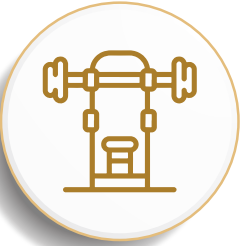

Outdoor Gym and Calisthenics



Art Platform



Hammock Swing



Outdoor Gathering Space



Jacuzzi




Swimming Pool



Toddlers Play Park (Upto 5-6 years Old)



Party Deck (40-45)

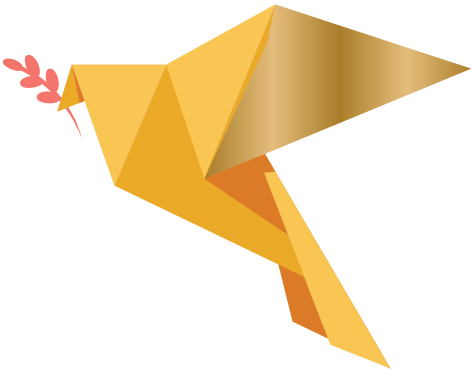

PROJECT SPECIFICATIONS

Structure, External and Internal Finish

- Earthquake-resistant RCC frame structure
- External & Internal walls AAC blocks
- External walls sand faced plaster or texture finish
- Internal walls in gypsum/POP finish
- Exterior Acrylic weather shield paints with texture.
- Superior quality interior paint
- Oil paint of MS grills.

Electrical Fittings

- Child-friendly electrical switches
- Electrical concealed copper wiring with modular switches and adequate points in all rooms
- Electrical provision for split AC in master bedroom, all common bedroom and living room
- Ceiling fan points in all rooms
- Loft provision for inverter and router in the lobby area.
- Built-In foot lamp in all bedrooms
- Branded make switches and accessories (Legrand or equivalent)
- Designated space for AC outdoor unit.
- DB Box – Legrand

Plumbing

- CPVC concealed plumbing in kitchen, toilets and utility areas.
- Kohler or equivalent CP fittings and sanitary Fixtures
- Low flow fixtures

Flooring

- Premium vitrified tile for flooring in living, dining, kitchen, bedroom and passage.(800mm x 1600mm)
- Matt finished ceramic flooring in balcony, dry balcony and toilets. (600 x 1200)

Windows

- Toughend glass railings upto 1.2mtr height for safety
- Unique window designs for better light, ventilation, and feel like balcony
- Premium powder coated aluminium sliding doors for master bedroom balcony
- Moldable foldable door with 100% opening for living balcony
- Full body stone frames for toilet and kitchen window frames
- Reflective glass for windows reduces heat, enhancing comfort

Bathroom and Toilets

- Glazed tiles upto lintel level in all bathrooms.
- Concealed Plumbing
- Cold and Hot Mixer fittings in all bathrooms
- Grid false ceiling for all bathrooms with sensor lights
- Niche for soap, shampoo, body wash etc.
- Exhaust fan
- Rain shower in master bathroom
- Shaving Mirror in master and common toilet
- Band provision for separation of shower & commode area.

Lift and Ramp

- Automatic stretcher lift
- Ramps at entrance lobby for toddlers and elders
- Individual Milk and Newspaper holder near maindoor of each flat

PROJECT SPECIFICATIONS

Door and Door Frames

- Decorative main entrance door with digital lock and Video door phone.
- Laminated flush door with wooden door frame in all bedrooms
- Premium full body stone door frame for toilets
- Mortise handle lock for all bedrooms
- Sliding doors for balcony in master bedroom

Master Bedroom

- Dedicated work from home area
- Provision of two wardrobe space(he/she)

Kitchen


- Sink with glass washer(Vegetable washer and tray)
- Service counter
- Dedicated electrical points
- Space for water Jar
- 2nd sink in dry balcony for cleaning utensils
- Parallel platform – Premium full body stone (Artificial marble)
- Provision for water purifier
- Exhaust fan with electric point
- Wall to wall window for natural sunlight and ventilation
- Gas leak detector
- Floor trap Anti cockroach
- Provision for kitchen & dry balcony separation

Terrace

- Matt finished flooring (600 x 1200)
- Artificial stone shelf with charging points for mobile, laptops, alexa etc.
- Decorative PVC ceiling for terrace with light fittings (wooden finish)
- Glass Railing with fins in both balconies for AC outdoor unit and plantation

Dry Balcony

- Matt finished flooring (600 x 1200)
- Electrical point for washing machine
- Additional SS sink with service counter
- Space for dry clothes

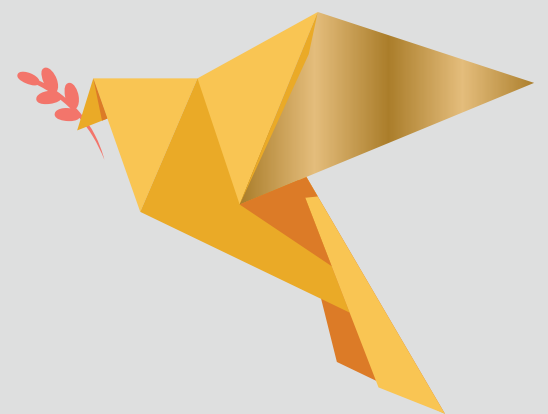

MASTER LAYOUT PLAN

Ground Level Amenities



- 1 Multipurpose Court
- 2 Paddle Court (Play Area)
- 3 Senior Citizen Pavilion
- 4 Exercise Station

Featured Creative Drop Off Points

- 5 Knowledge Wall
- 6 Social Wall
- 7 Wall Of Spirituality
- 8 Wall Of Patriotism
- 9 Wall Of Health
- 10 Wall Of Nature


Rooftop Amenities

- 11 Seating Pavillion
- 12 Therapeutic & Tranquil Meditation Garden
- 13 Acupressure Pathway
- 14 Meditation Pavillion
- 15 Seating Lounge
- 16 Low Level Cave
- 17 Outdoor Gathering Space
- 18 Walking Track
- 19 Art Platform
- 20 Art & Craft Pavillion
- 21 Roof Top Jamming Pavillion
- 22 Sensory Garden
- 23 Outdoor Game Pavillion
- 24 Fixed Comfortable Garden Benches For Senior Citizens
- 25 Senior Citizen Park
- 26 Connecting Bridge (On Terrace Level)
- 27 Toddlers Play Park
- 28 Pavillion For Comfortable Seating
- 29 Space Related Instruction Based Floor Games Circuit
- 30 Stargazing Area
- 31 Science And Mathematics Related Instruction Based Floor Games Circuit
- 32 Story Pavillion
- 33 Herb Garden
- 34 Oxygen Park
- 35 Picnic Area
- 36 Calisthenics Park
- 37 Outdoor Gym
- 38 Pantry
- 39 Amphitheatre
- 40 Party Lawn
- 41 Deck Area
- 42 Party Deck
- 43 Swimming Pool
- 44 Jacuzzi
- 45 Kids Pool

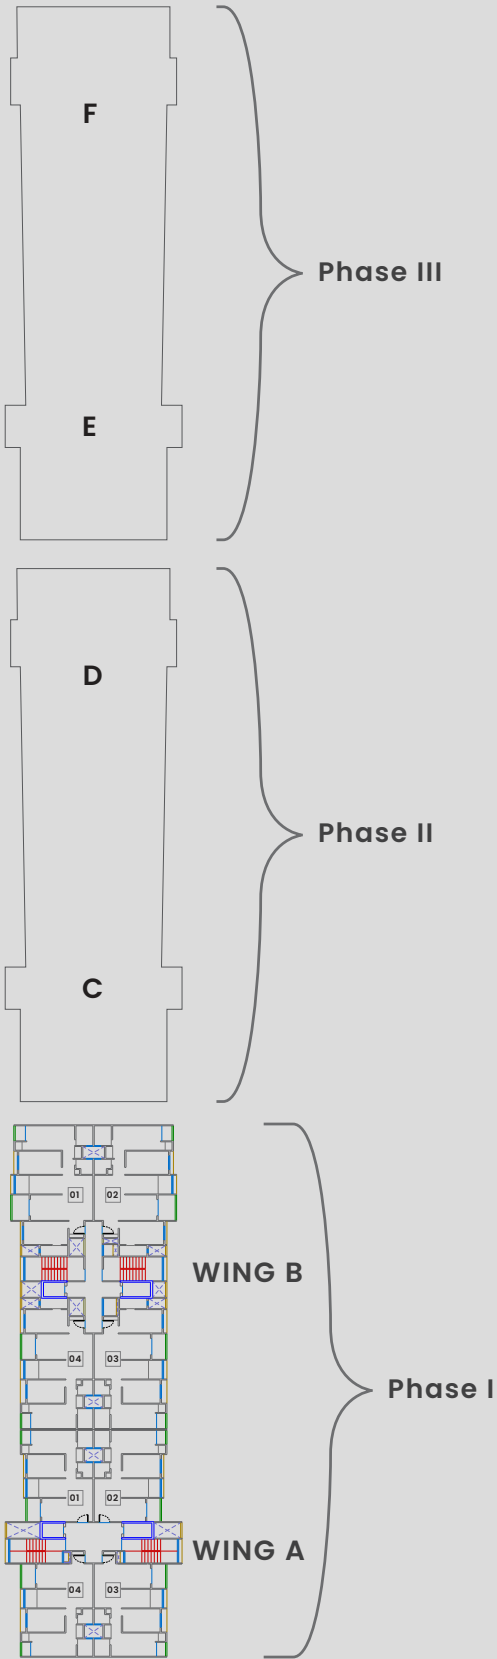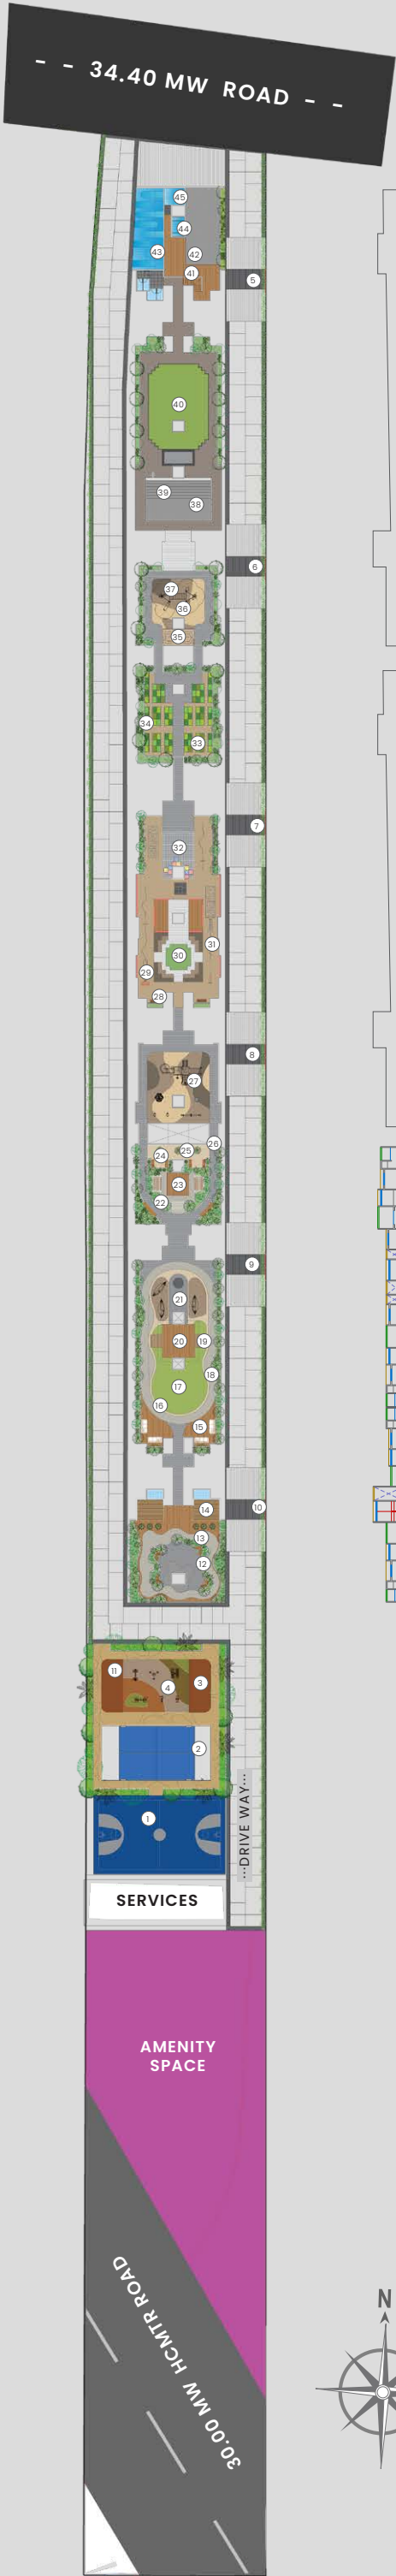


Wing-A | 3 BHK | Typical Unit Plan

Carpet Area – 1014 Sq.ft.

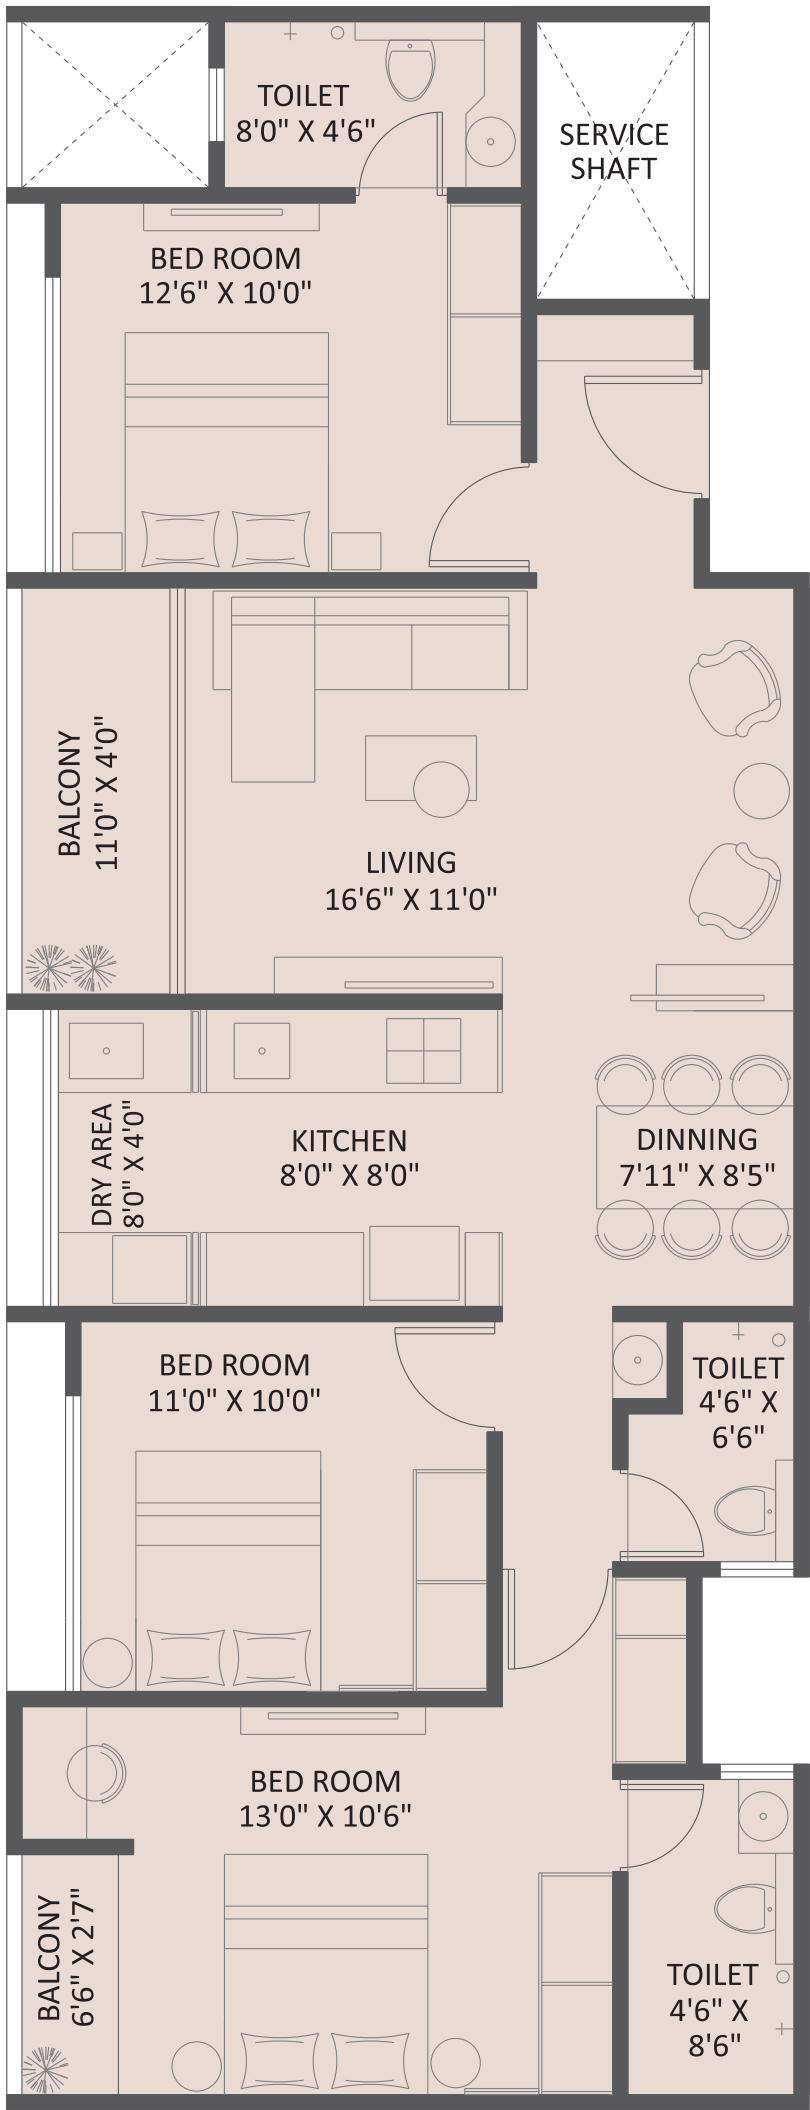


TYPE	CARPET	OPEN BALC.	TOTAL CARPET	
	(SQ.M.)	(SQ.M.)	(SQ.M.)	(SQ.FT.)
3 BHK	88.54	5.66	94.20	1014

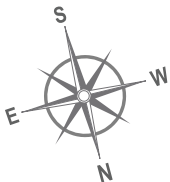


Wing-A | 3 BHK | Typical Unit Plan


Carpet Area – 1118 Sq.ft.

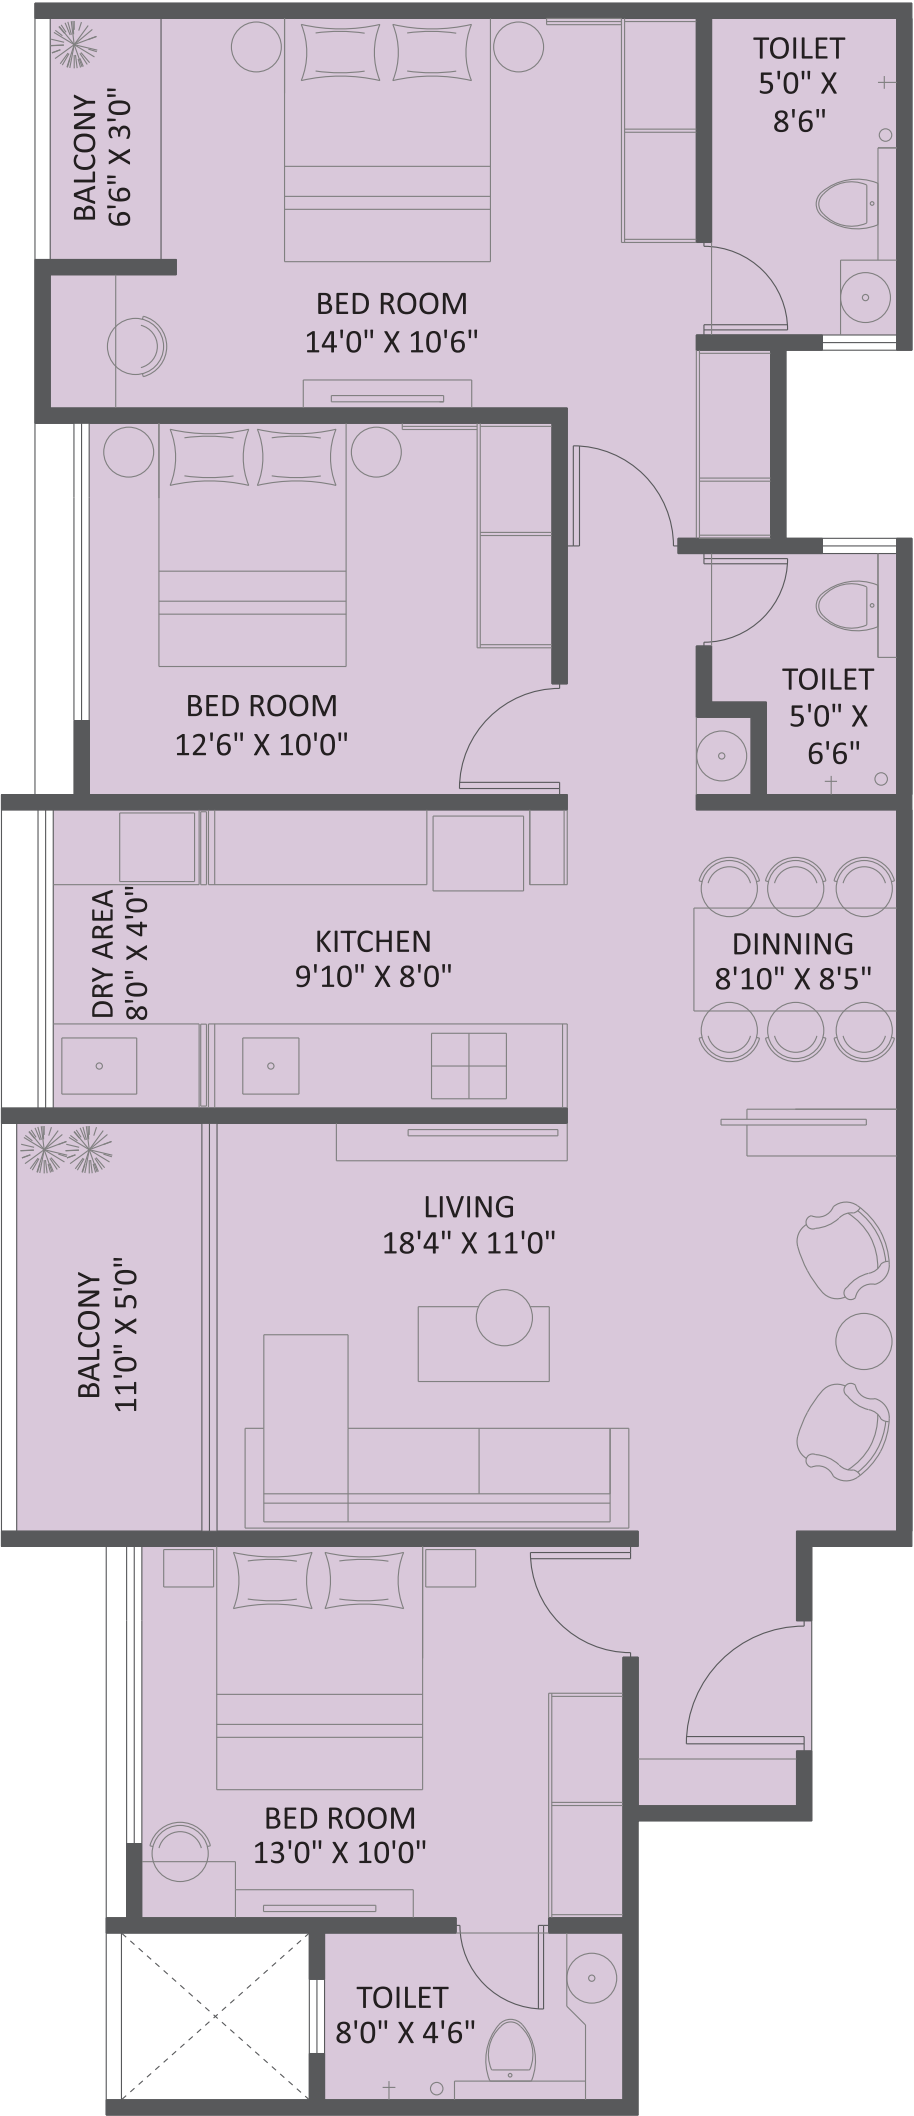


TYPE	CARPET	OPEN BALC.	TOTAL CARPET	
	(SQ.M.)	(SQ.M.)	(SQ.M.)	(SQ.FT.)
3 BHK	96.95	6.89	103.84	1118

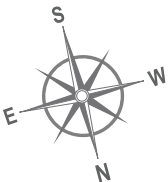

Wing-A | Typical Floor Plan (3BHK Units)

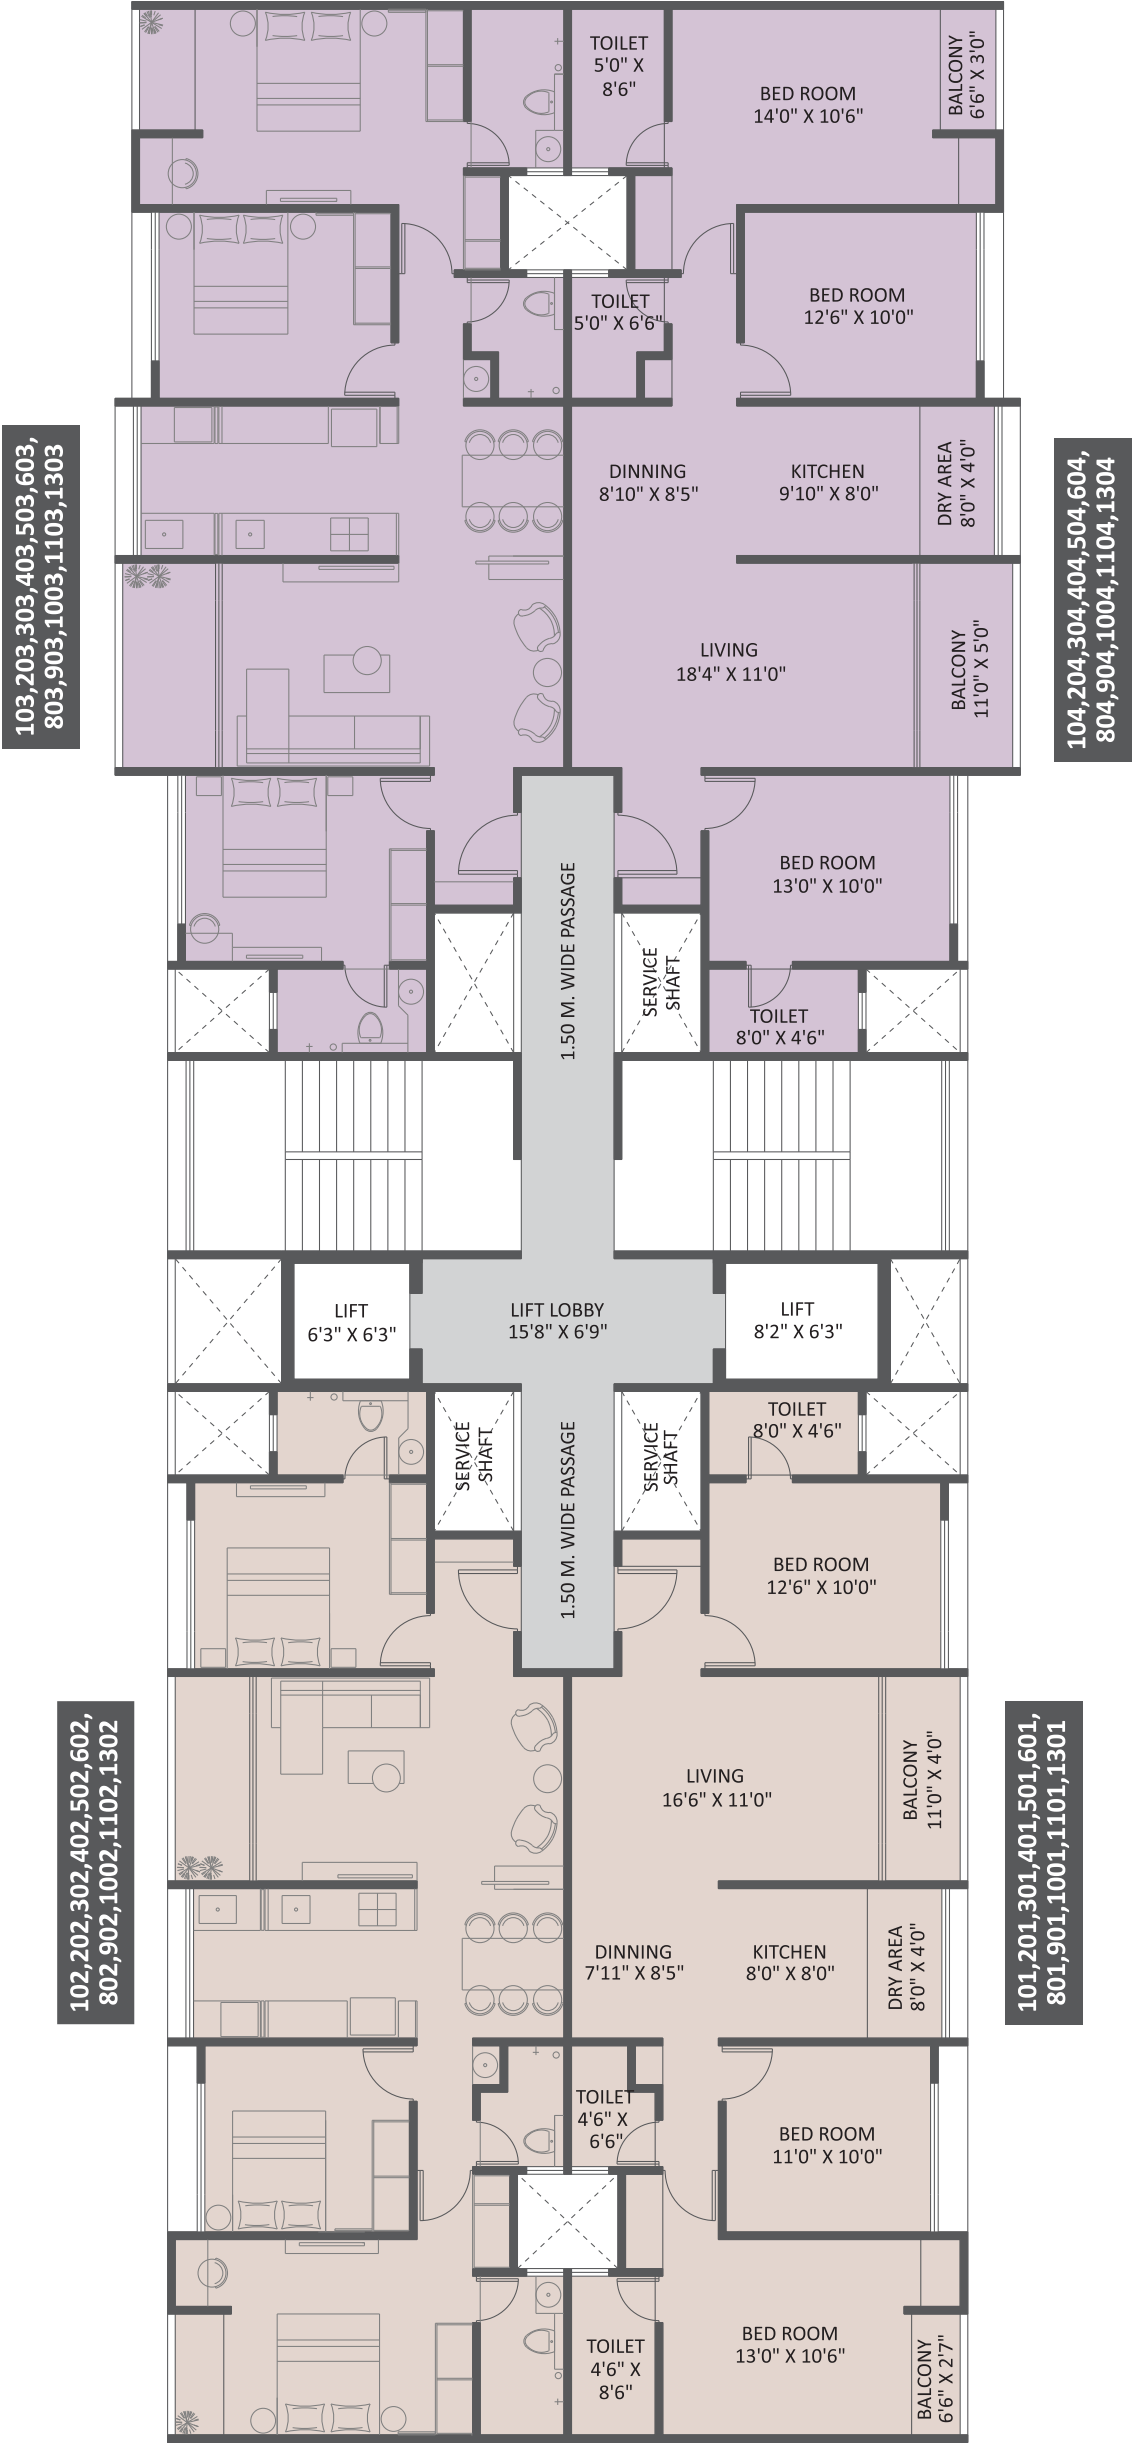


FLAT NO.	TYPE	CARPET	OPEN BALC.	TOTAL CARPET	
		(SQ.M.)	(SQ.M.)	(SQ.M.)	(SQ.FT.)
101, 201, 301, 401, 501, 601 / 801, 901, 1001, 1101, 1301, 1401 102, 202, 302, 402, 502, 602 / 802, 902, 1002, 1102, 1302, 1402	3 BHK	88.54	5.66	94.20	1014
103, 203, 303, 403, 503, 603 / 803, 903, 1003, 1103, 1303, 1403 104, 204, 304, 404, 504, 604 / 804, 904, 1004, 1104, 1304, 1404	3 BHK	96.95	6.89	103.84	1118

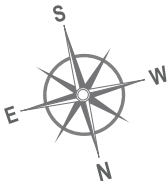


Wing-A | Refuge Floor Plan (3BHK & 2BHK Units)

7th & 12th Floor

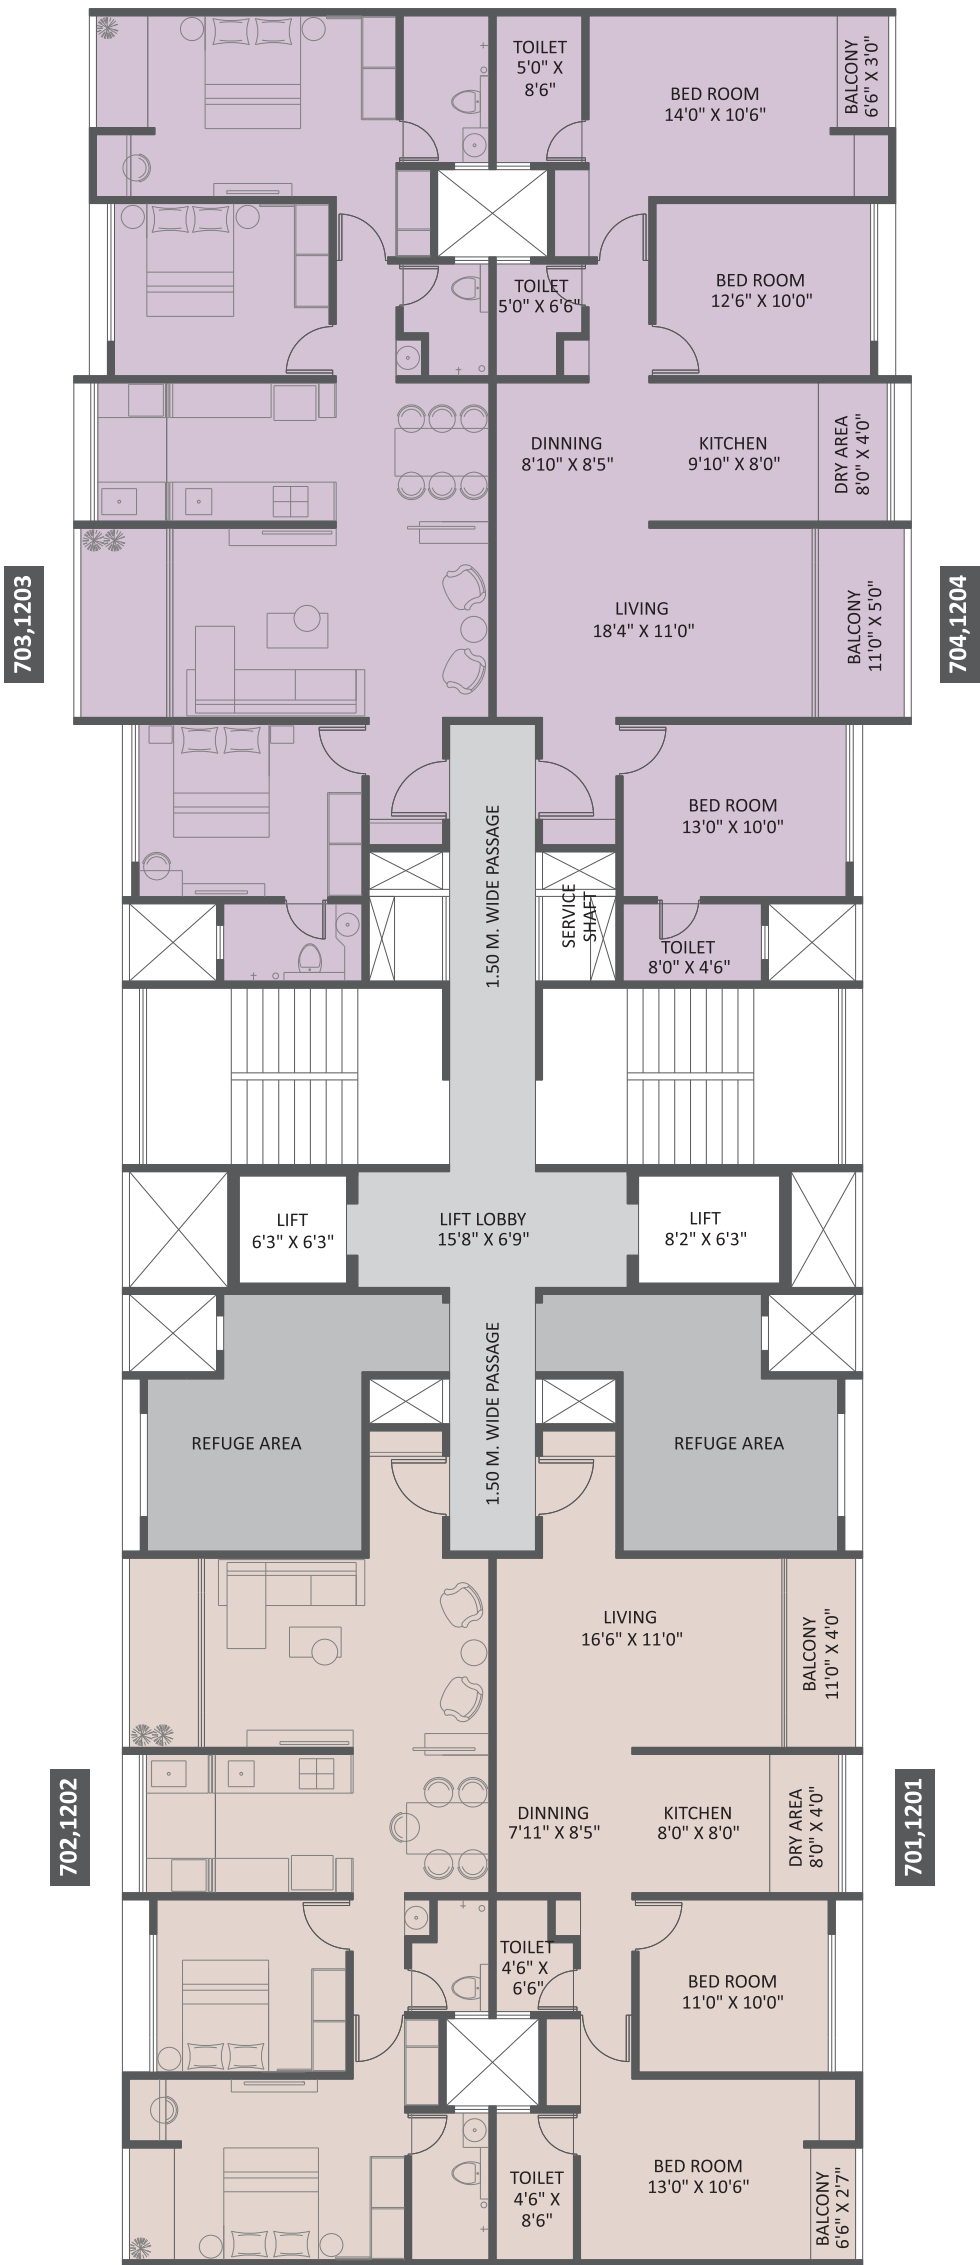


Flat No.	Type	Carpet	Open Balc.	Total Carpet	
		(Sq.M.)	(Sq.M.)	(Sq.M.)	(Sq.Ft.)
701, 1201 / 702, 1202	2 BHK	72.53	5.66	78.19	841
703, 1203 / 704, 1204	3 BHK	96.95	6.89	103.84	1118

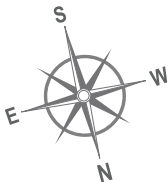


Wing-B | 2 BHK | Typical Unit Plan

Carpet Area – 757 Sq.ft.

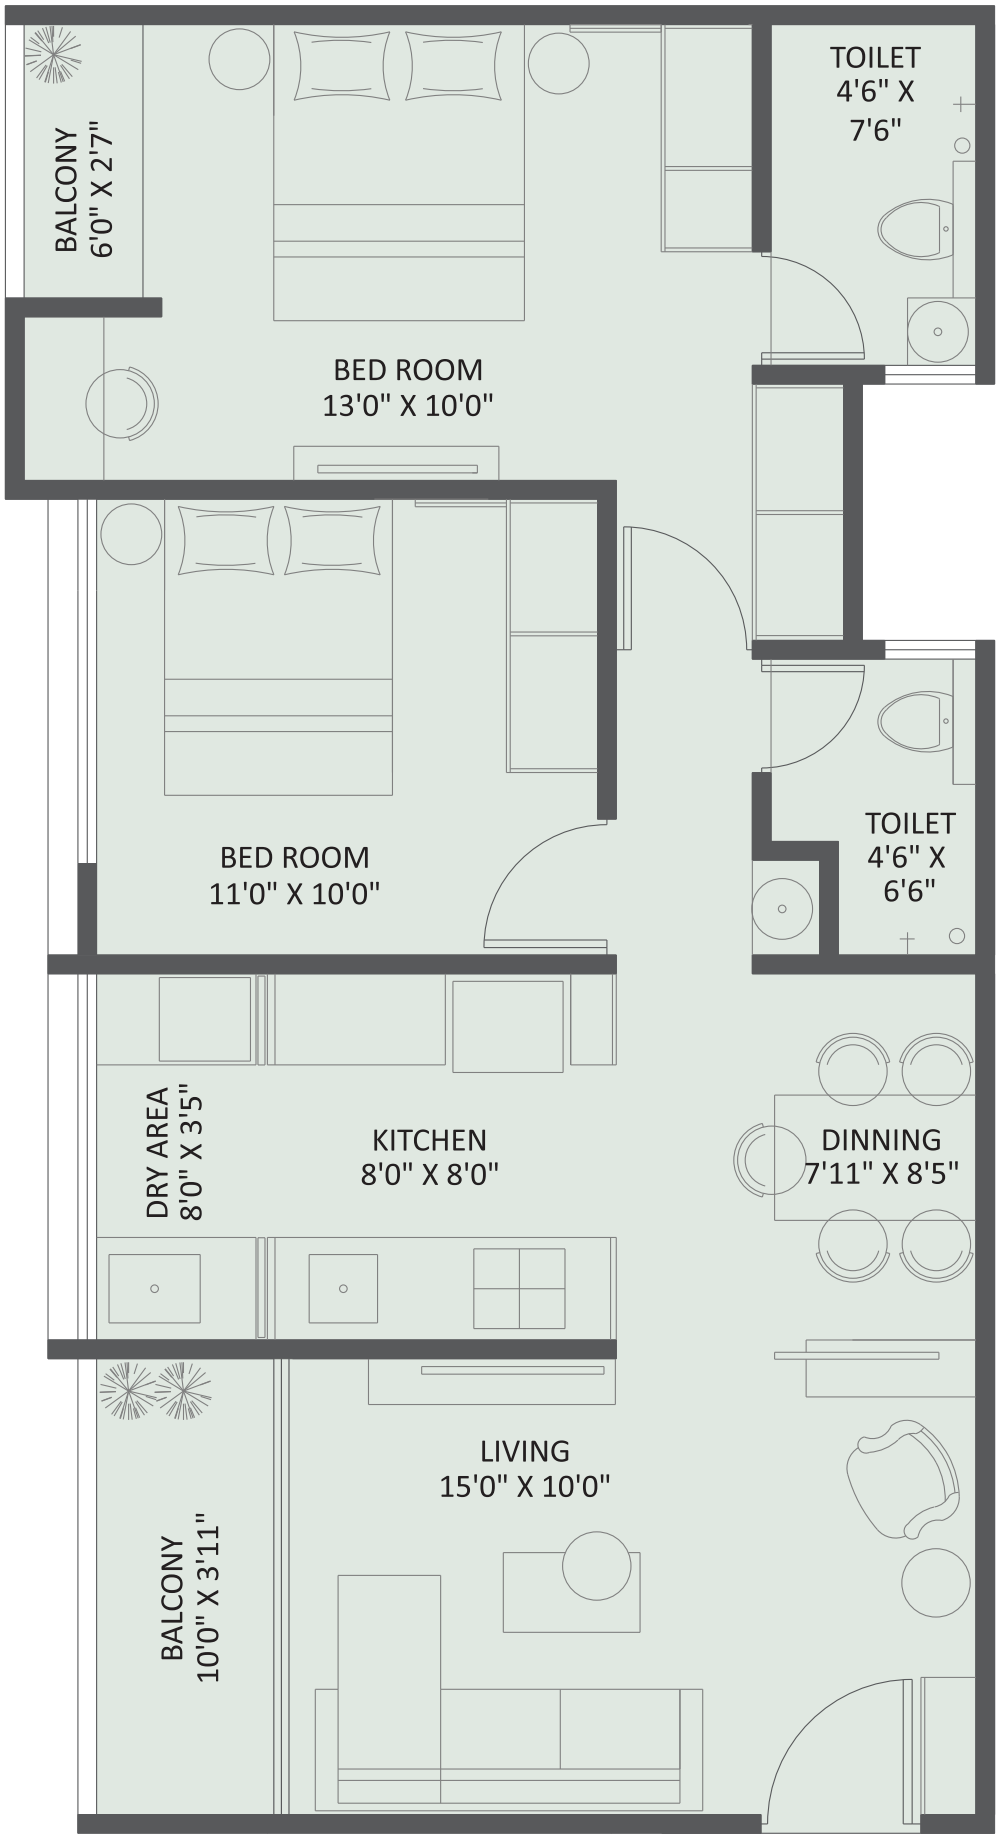


TYPE	CARPET	OPEN BALC.	TOTAL CARPET	
	(SQ.M.)	(SQ.M.)	(SQ.M.)	(SQ.FT.)
2 BHK	65.22	5.07	70.29	757

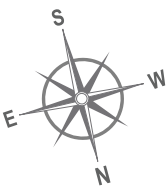


Wing-B | 2 BHK | Typical Unit Plan

Carpet Area – 807 Sq.ft.

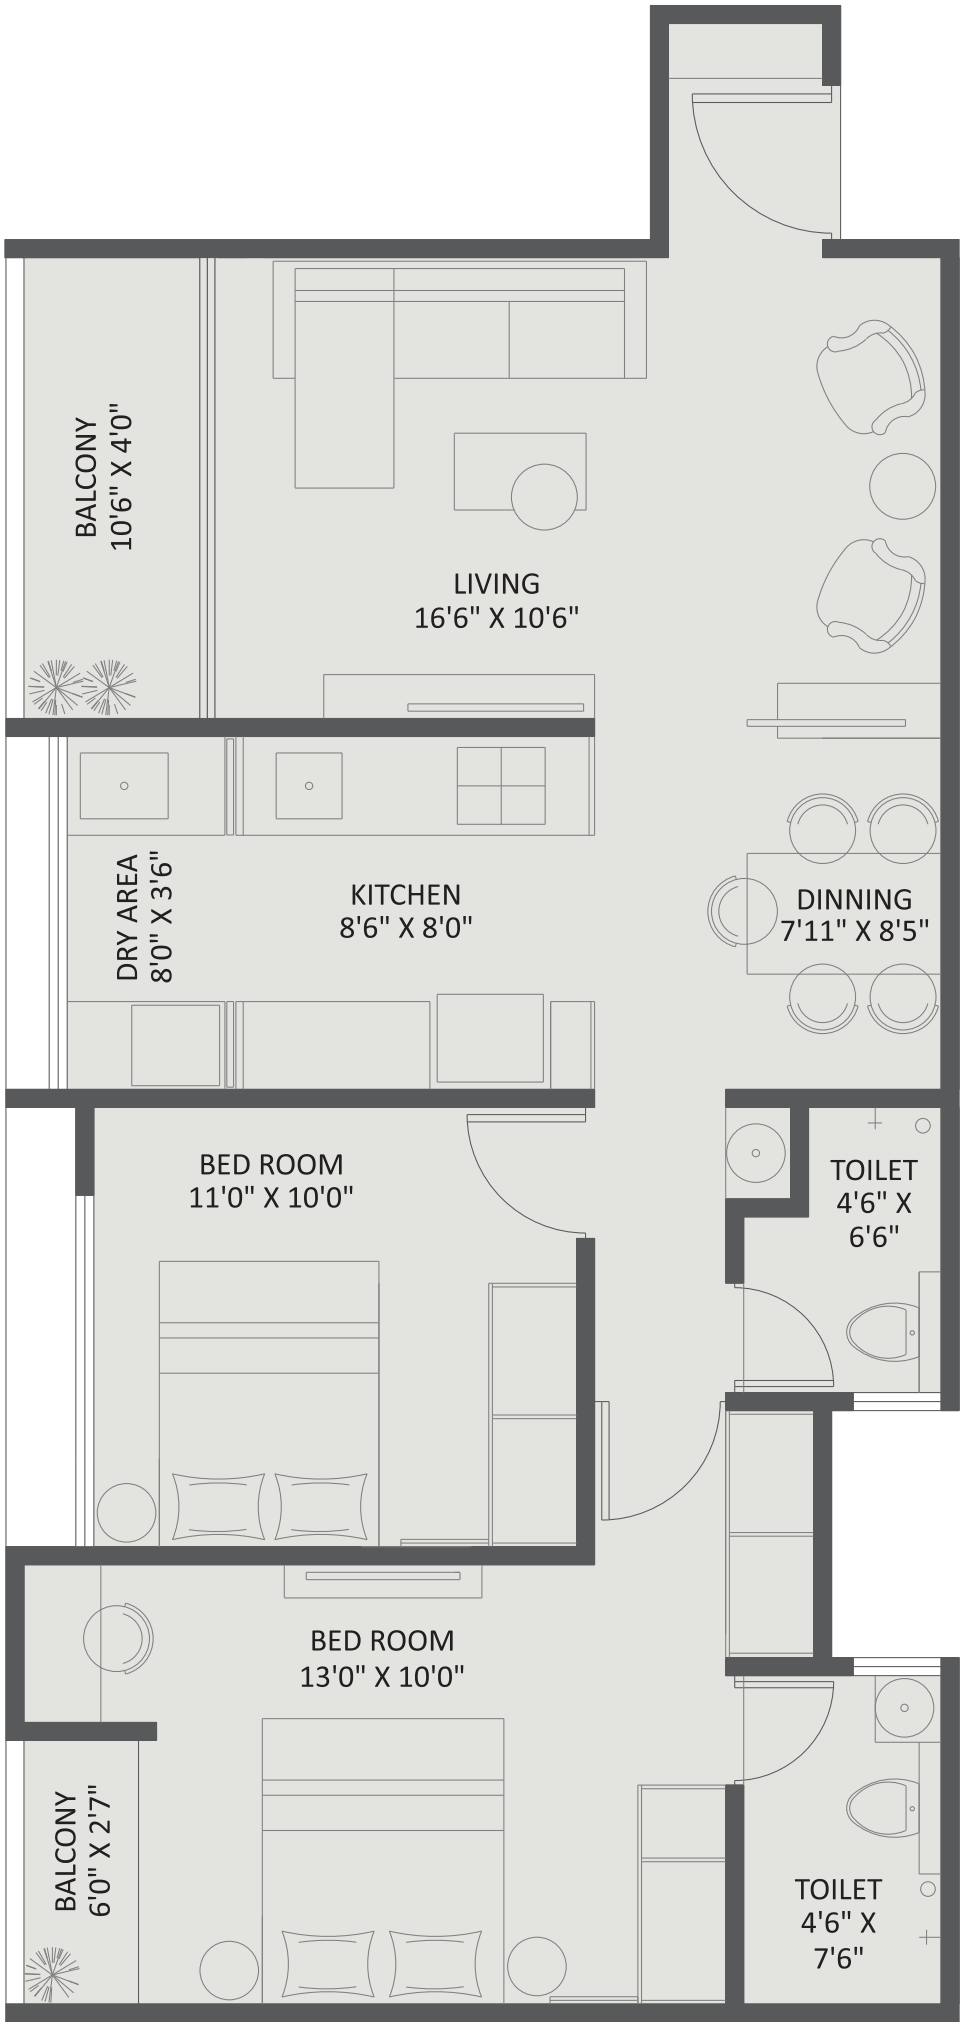


TYPE	CARPET	OPEN BALC.	TOTAL CARPET	
	(SQ.M.)	(SQ.M.)	(SQ.M.)	(SQ.FT.)
2 BHK	69.58	5.36	74.94	807

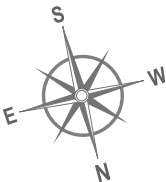


Wing-B | 4 BHK | Typical Unit Plan


Carpet Area – 1252 Sq.ft.

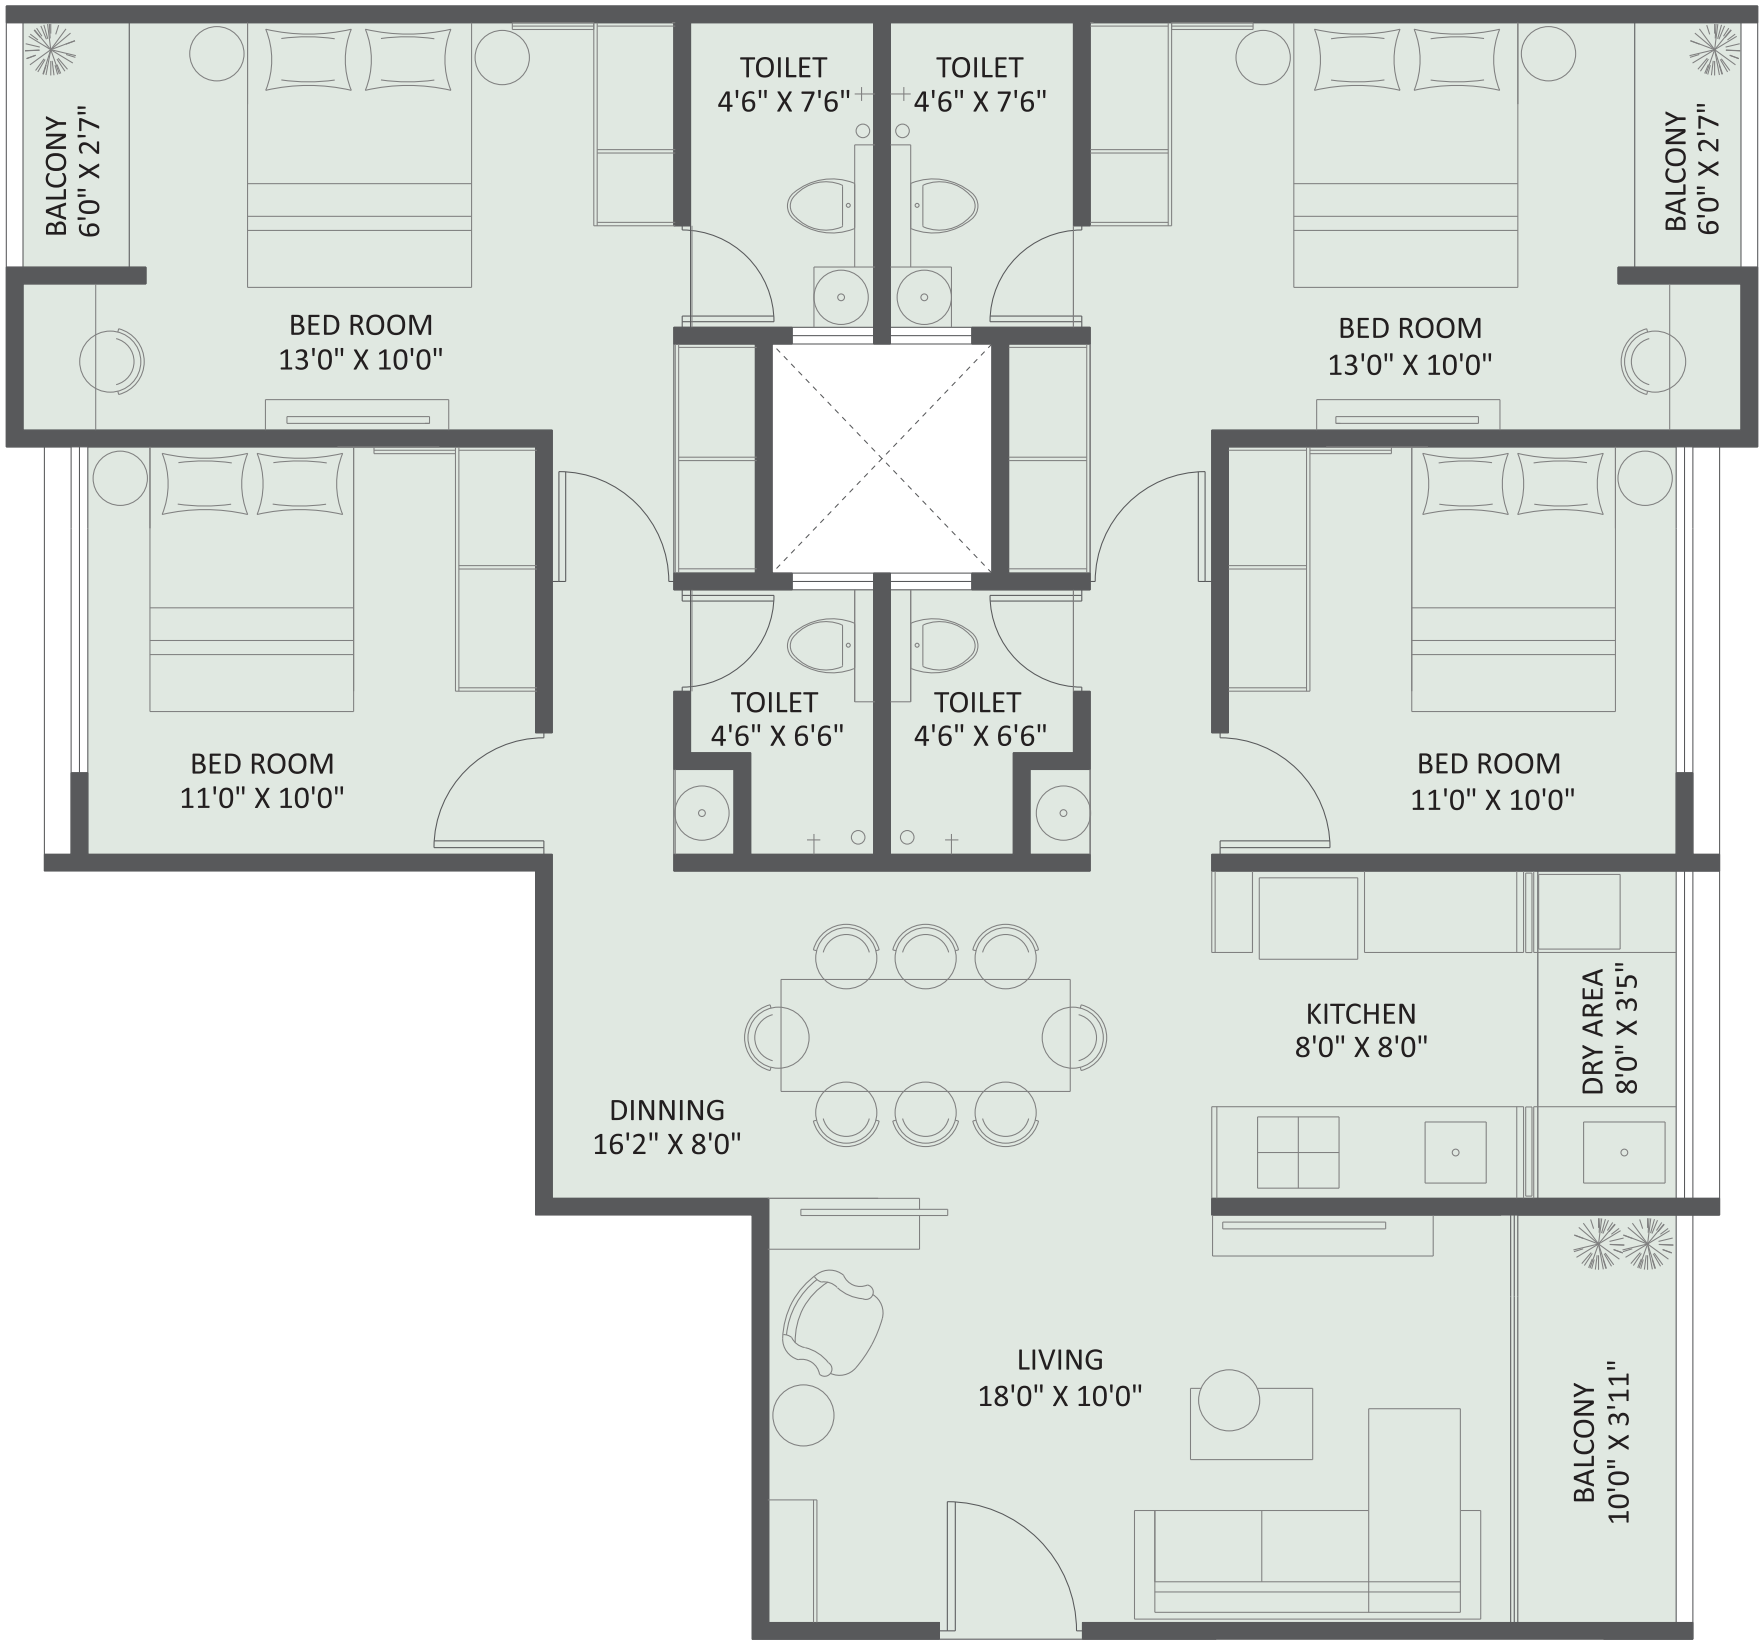


TYPE	CARPET	OPEN BALC.	TOTAL CARPET	
	(SQ.M.)	(SQ.M.)	(SQ.M.)	(SQ.FT.)
4 BHK	109.76	6.52	116.28	1252

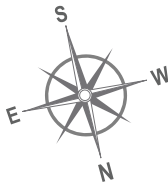

Wing-B | Typical Floor Plan (2BHK Unit)

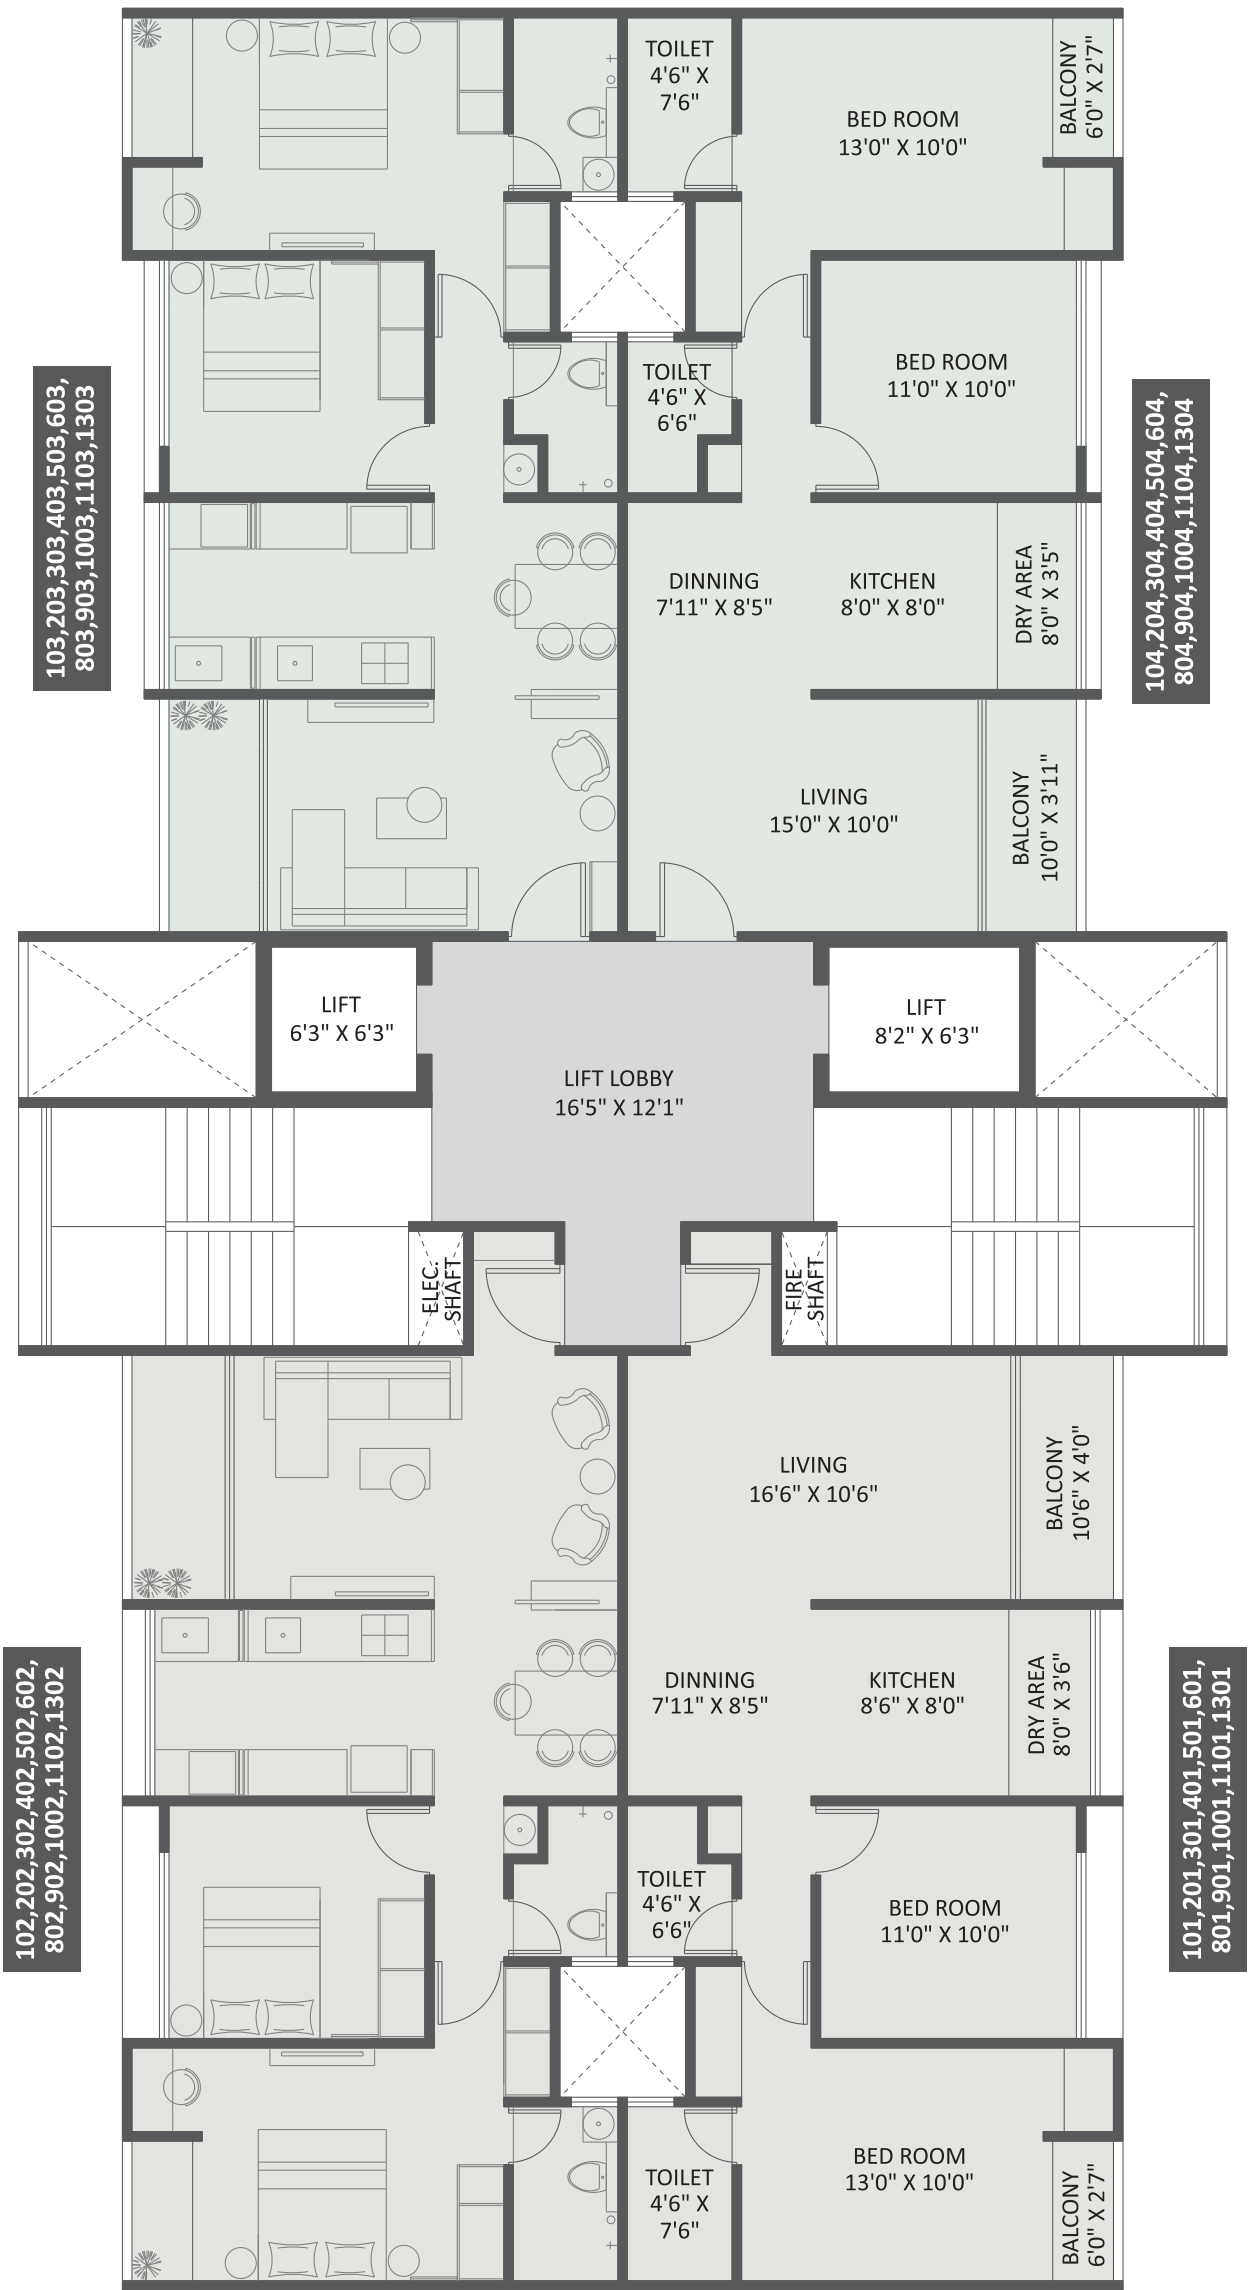


FLAT NO.	TYPE	CARPET	OPEN BALC.	TOTAL CARPET	
		(SQ.M.)	(SQ.M.)	(SQ.M.)	(SQ.FT.)
101, 201, 301, 401, 501, 601 / 801, 901, 1001, 1101, 1301 102, 202, 302, 402, 502, 602 / 802, 902, 1002, 1102, 1302	2 BHK	69.58	5.36	74.94	807
103, 203, 303, 403, 503, 603 / 803, 903, 1003, 1103, 1303 104, 204, 304, 404, 504, 604 / 804, 904, 1004, 1104, 1304	2 BHK	65.22	5.07	70.29	757

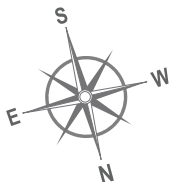


Wing-B | Refuge Floor Plan (2BHK & 4BHK Units)

7th & 12th Floor

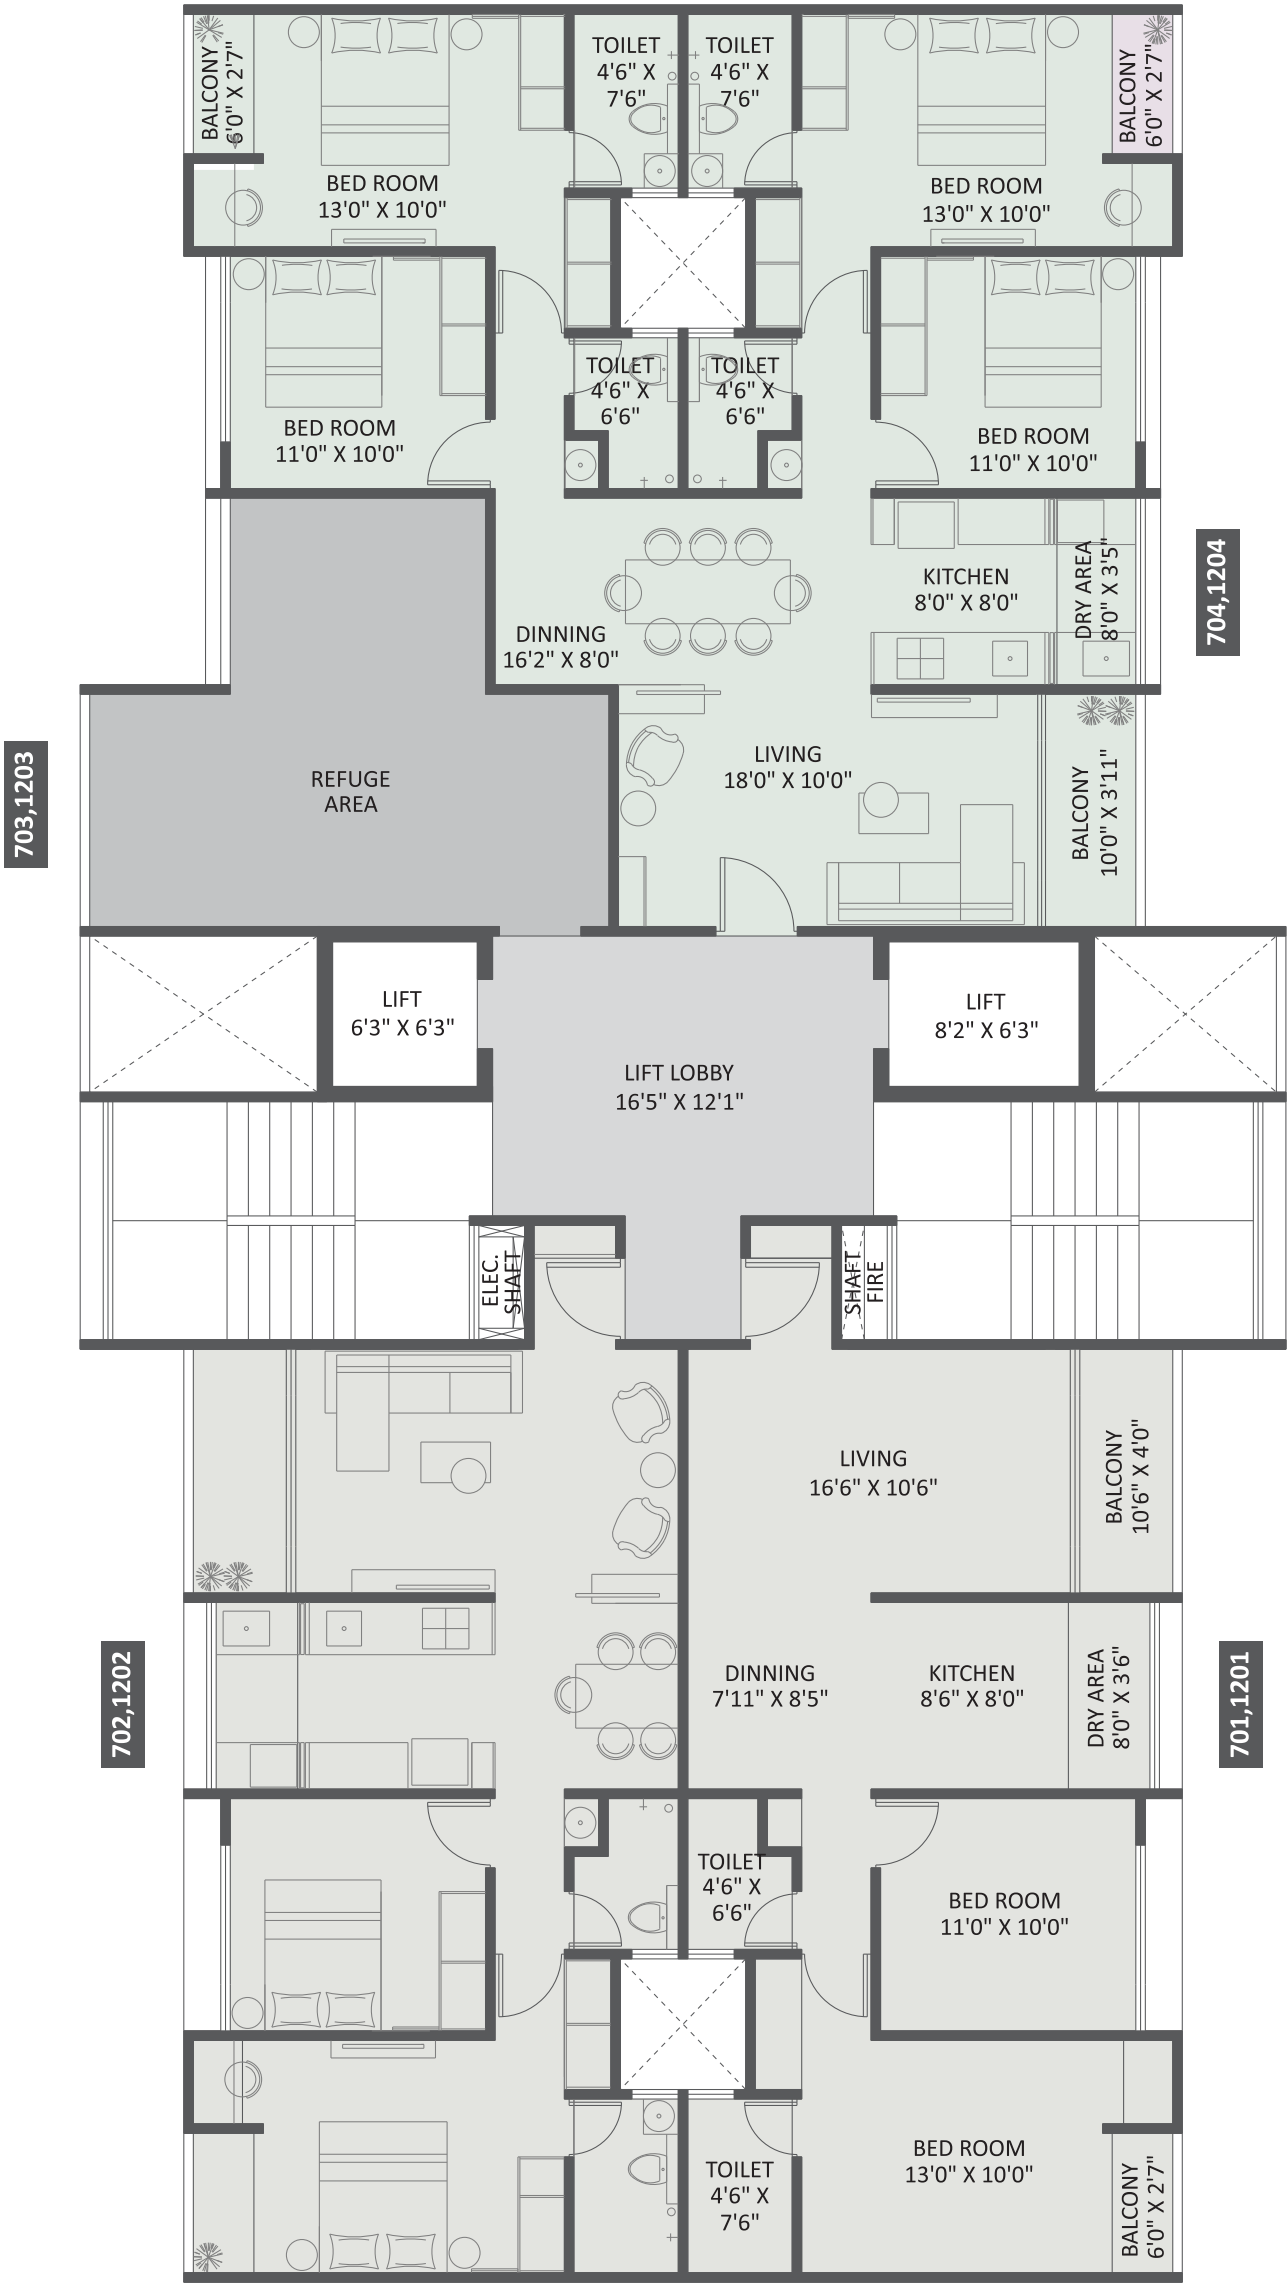

FLAT NO.	TYPE	CARPET	OPEN BALC.	TOTAL CARPET	
		(SQ.M.)	(SQ.M.)	(SQ.M.)	(SQ.FT.)
701, 1201, 702, 1202	2 BHK	69.58	5.36	74.94	807
703, 1203	Refuge Area				
704, 1204	4 BHK	109.76	6.52	116.28	1252

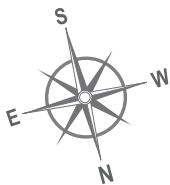

Wing-B | Amenity Floor Unit Plan (14th Floor)




Multipurpose Hall



Treadmills




Workshop Area

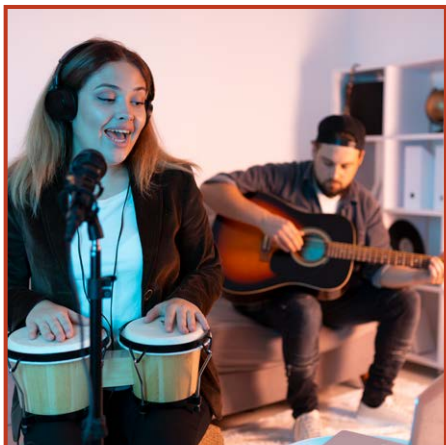

Music, Dance Room



Yoga, Meditation

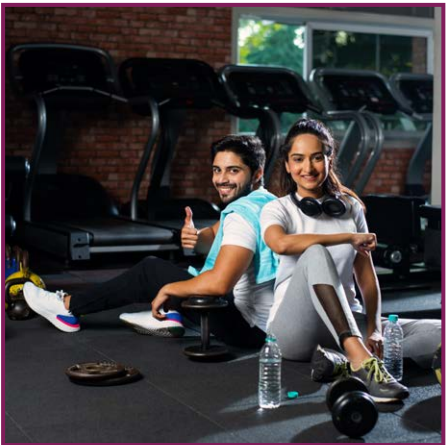

Multipurpose Gym




Art & Craft Room



Indoor Sports Area

PROJECT GOOGLE MAP

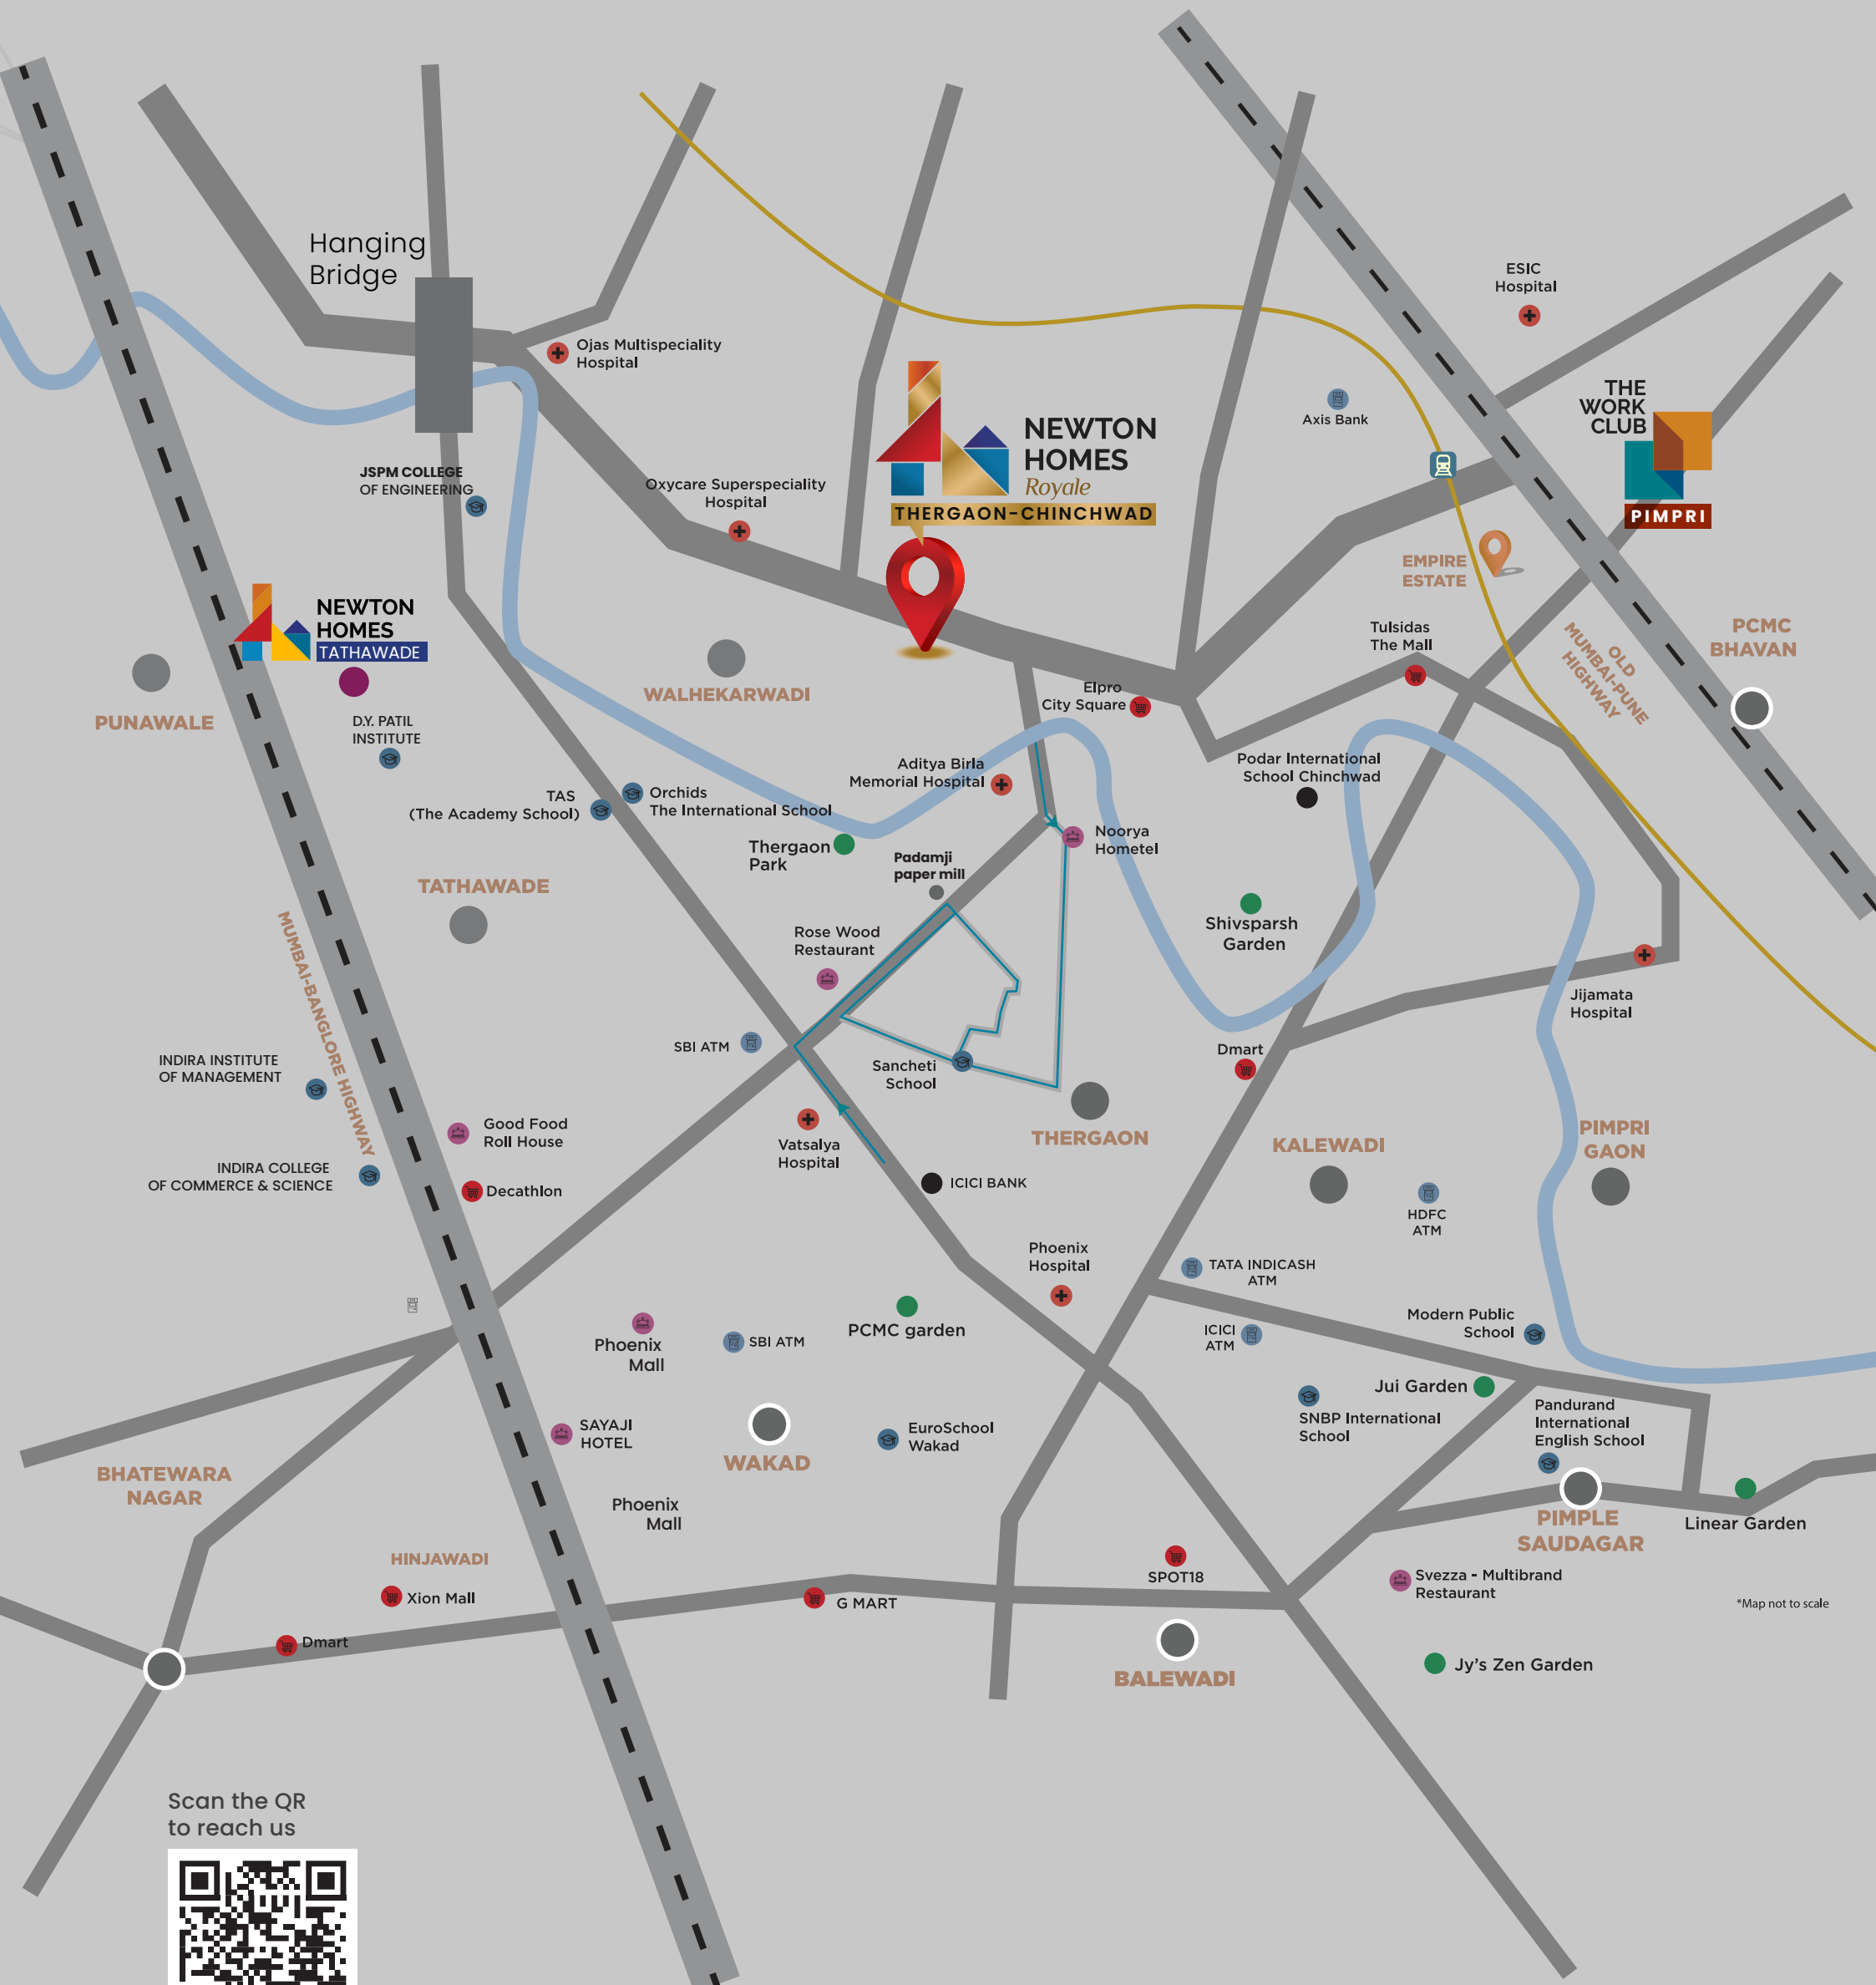

*Map not to scale

Scan the QR
to reach us



RAVIMA ONGOING PROJECTS



 **NEWTON
HOMES**
TATHAWADE
BY RAVIMA
Phase II



 **NEWTON
HOMES**
PHASE 3
HADAPSAR, NEAR AMANORA
BY RAVIMA



 **NEWTON
HOMES**
HADAPSAR, NEAR RUNWAL SEAGULL
BY RAVIMA



**THE
WORK
CLUB**
 **PIMPRI**
BY RAVIMA



**THE
WORK
CLUB**
 **HADAPSAR**
BY RAVIMA



 **NEWTON
HOMES**
Royale
THERGAON-CHINCHWAD

COMPLETED PROJECTS

Solace Park
B.T. Kavde Road

Ariiana
Kharadi

Yellow Blossom
B.T. Kavde Road

Astria
Kondhwa

Astria
Kondhwa

Green Clouds
Paud Road

Greenaria A & B
Hadapsar

Astria - Phase II
Kondhwa

Newton Homes Phase I, II, III
Hadapsar

Feelbliss - Phase I
Bavdhan

Newton Homes Phase I
Runwal Seagull, Hadapsar

Newton Homes Phase I
Tathawade

& many more...

NEWTON HOMES COMING SOON AT MUNDHWA

RAVIMA CARE

RAVIMA
REWARDS

RAVIMA
INNOVATION

RAVIMA
UDAAN

RAVIMA
SELF RENT
ASSISTANCE

RAVIMA
SIMPLIFIED
BUYING

RAVIMA
SECURITY &
GATEWAY APP

6 CORE VALUES



01

Value for Timely Delivery
& Punctuality

02

Quality & Use of
Latest Technology

03

Meet & Exceed Customer
Expectations

04

High Standard of
Innovation


05

Reliability & Trust

06

Transparent In
All Operations

RAVIMA
AWARDS & RECOGNITION

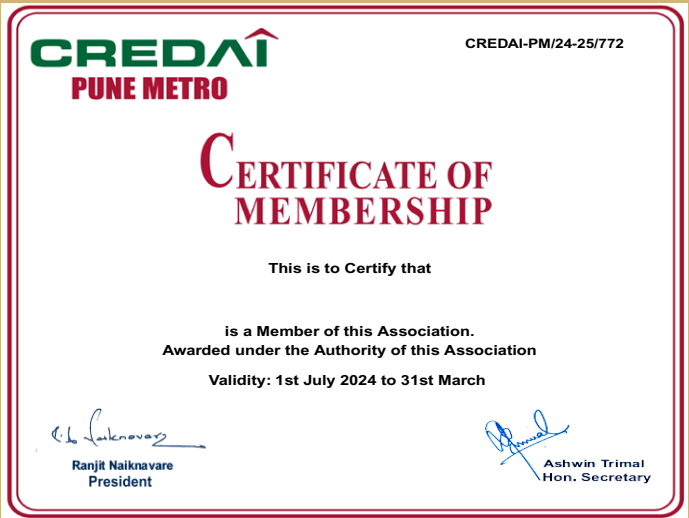

FASTEST RERA COMPLETION



Proposed Date of Completion 30-10-2022
as per RERA **MahaRera no: P52100016582**
Completion Date **02-03-2022**



Proposed Date of Completion 30-04-2023
as per RERA **MahaRera no: P52100016523**
Completion Date **30-03-2022**



Proposed Date of Completion 30-04-2023
as per RERA **MahaRera no: P52100016523**
Completion Date **01-09-2022**




Proposed date of completion 10-07-2025
Actual RERA Date **31-07-2025**



Proposed Date of Completion 30-04-2023
as per RERA **MahaRera no: P52100027555**
Completion Date **07-10-2022**



Proposed date of completion 03-03-2025
as per RERA **MahaRera no: P52100016522**
Actual RERA Date **30-09-2025**

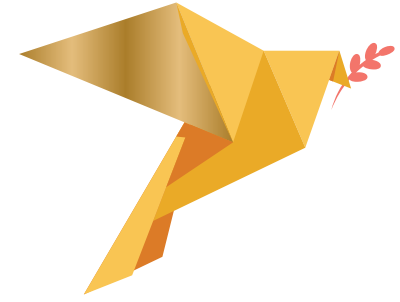

Build Smart Build Strong

Cityview 7th Floor Office No 703-704.
Seven Loves Chowk, opposite Apsara Theatre,
Gultekadi, Pune, Maharashtra - 411 037

Site Address: Walhekar Wadi Road, Sathe Colony,
Chinchwad, Pune, Pimpri-Chinchwad,
Maharashtra - 411 033



MahaRERA No.
PR1261012500528

70260 89523 | 90750 14495
www.ravima.in



Scan, Follow &
Stay Connected



Take a Tour
Newtone Homes
Thergaon-
Chinchwad



Disclaimer: The materials contained in this brochure should not be considered an offer and are solely of an informational nature. The references, images, advertising or declarations made herein are informational only, and not to be interpreted in any other manner. The developer (Ravima Ventures and/or its aliates and/or its subsidiaries) reserves the right to make any modifications to the materials, specifications, plans, designs and delivery of the residences advertised here, without any prior notice. All of the specifications contained herein, including technical, promotional, related to images or of any other nature are the property of Ravima Ventures and/or its aliates and/or its subsidiaries and such specifications may not be used by any person, including an individual entity, without the prior written consent of Ravima Ventures and/or its aliates and/or its subsidiaries.